


R.C.A.

108-12411

$$\frac{3}{160}$$

$$\frac{117}{350}$$

$$\begin{array}{r} 135 \\ 10 \\ \hline 125 \\ 260 \\ \hline 385 \\ 50 \\ \hline 435 \\ 160 \\ \hline 595 \end{array}$$

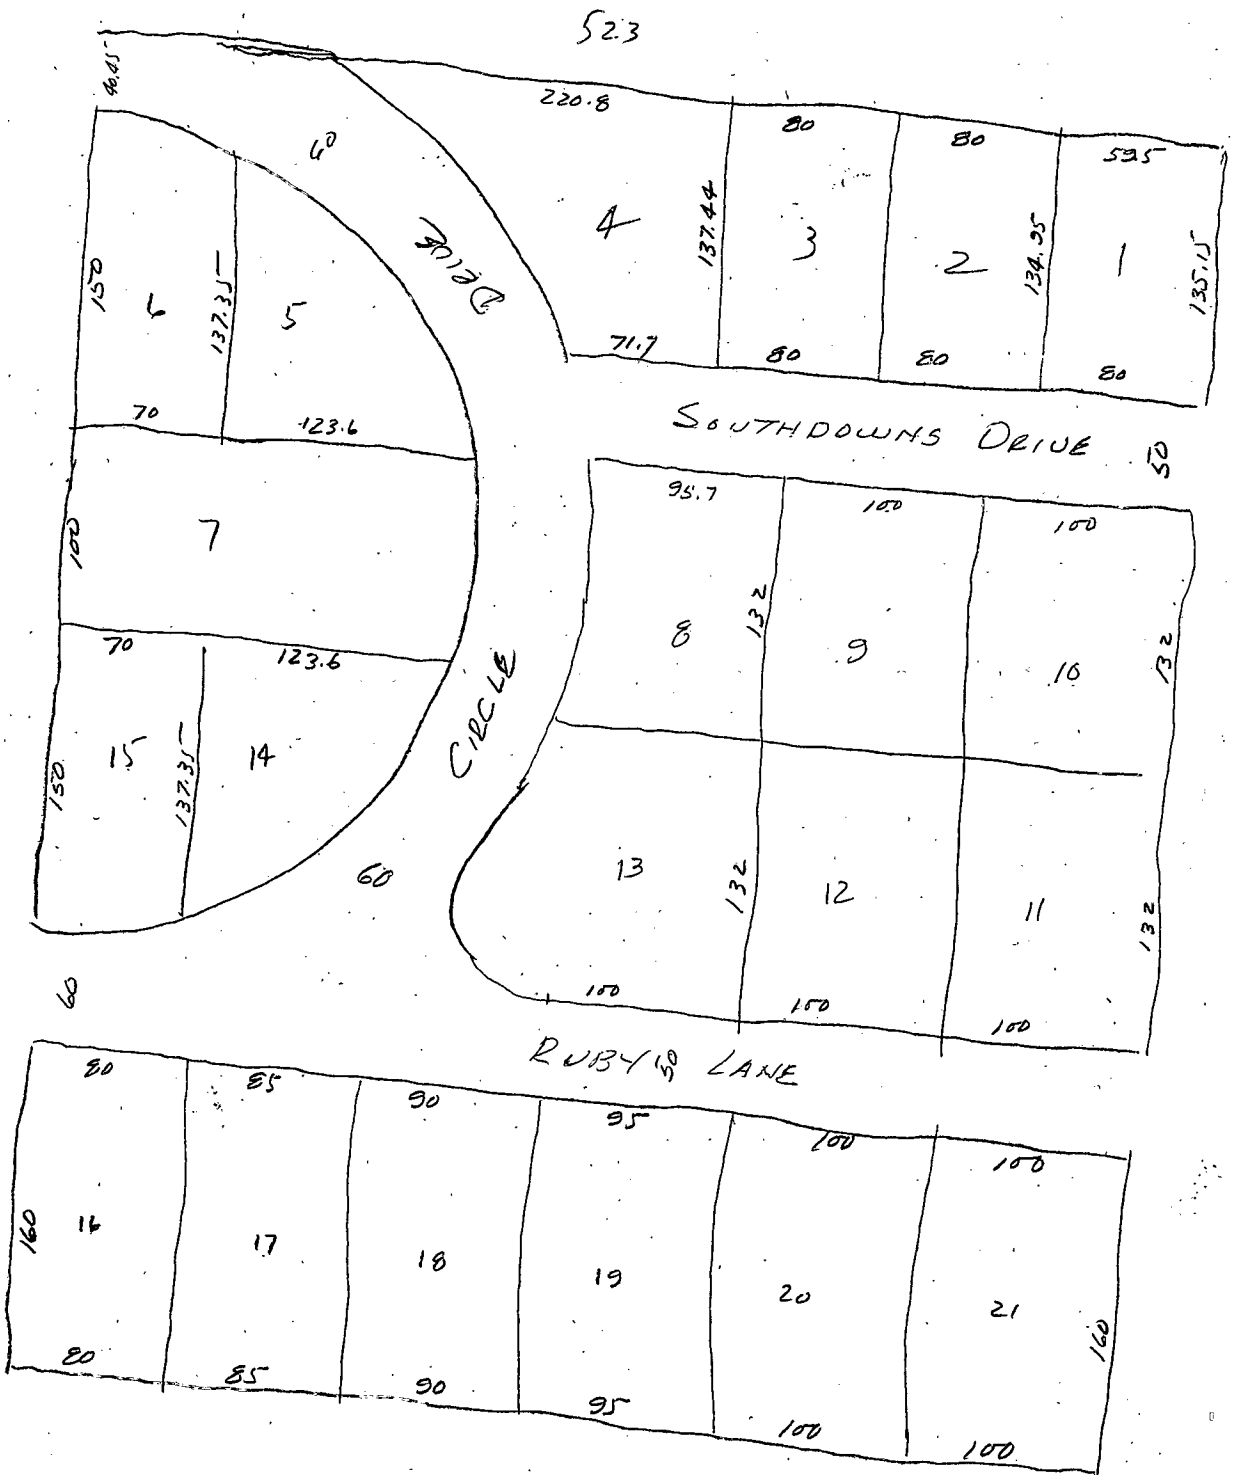

$$\frac{130}{12}$$

128 128.9	128 10	40
8	11	
7	12	
6	13	
5	14	56.02

27	126	12
26		
25		
24		
23		

28	122.57	40
29	123.15	
30	123.72	
31	124.30	
32	124.88	

45	130	46
44	124.44	
43	124.93	
42	125.42	
41	125.91	
50	126.17	55.24

63	118.3	64	118.89
62	119.18	65	119.48
61	119.55	66	120.07
60	119.74	67	120.67
59	119.72	68	121.40

PARK ST.

69	-4	-15	40
3	16		
2	17		
1	18		
128	128		

22		12
21		
20		
19		
124		

33	125.35	40
34	126.10	
35	126.81	
36	127.52	
37	128.23	

40	126.54	46
39	127.06	
38	127.56	
37	128.06	
30	128.5	69

68	120.11	69	121.8
57	120.31	70	122.53
56	120.54	71	123.25
55	120.77	72	123.99
54	121	73	124.73

$$\begin{array}{r} 63.08 \\ 2 \overline{) 126.17} \\ \underline{126} \\ 17 \end{array}$$

$$\begin{array}{r} 62.162 \\ 2 \overline{) 124.324} \\ \underline{124} \\ 324 \\ \underline{648} \\ 648 \\ \underline{648} \\ 0 \end{array}$$

H. D. B. 11/11

Robert Beam

Beginning at a point on the East right-of-way line of State Road 46 that stands one thousand one hundred thirty seven and fifty seven hundredths 1137.57, feet West and 176 feet North of the Southeast corner of said Northwest quarter, thence in a Northwesterly direction along said East right-of-way line of said State Road 46 for a distance of 81 feet, thence East 140 feet, thence South 75 feet, thence West 110.87 feet, more or less, to the place of beginning, beging a part of what is known as lot threee in Hunter Heights Subdivision.

FERGUSON


RAY ROGERS-13413

100-273

2183
600
13,098.00

2183
75
10915
15281
143725 per lot

2183
600
1310
1200
1100
600
500
480
200

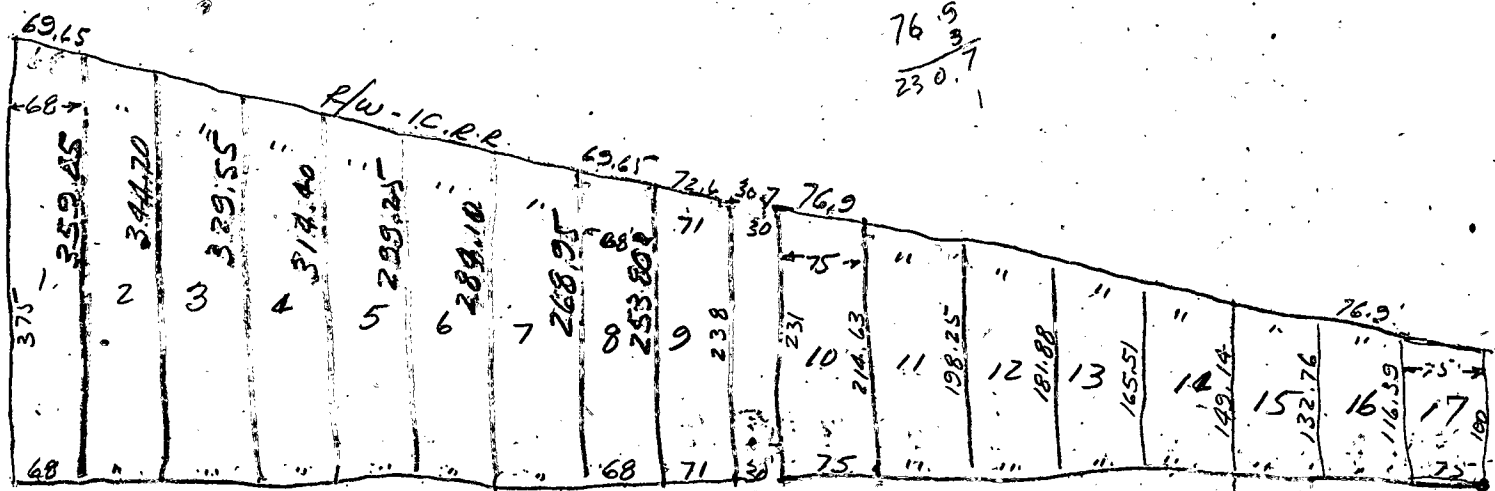

10TH

ST

UNION ST

231.0000
16.3725
214.6275
16.3725
198.2550
16.3725
181.8825
16.3725
165.5100
16.3725
149.1375
16.3725
132.7650
16.3725
116.3525
16.3725
100.0200

375
238
544
1370
1088
2620
2176
4440
4352
1880

68
544
46
54

22481
68
19848
14886
168708

2492
344
13968
13968
12460
1395648

30.5
30.5
15.25
315
230.25

31
31
31
93

375.0000
116.8708
358.1292
16.8708
341.2584
16.8708
324.3876
16.8708
307.5168
16.8708
290.6460
16.8708
273.7752
16.8708
256.9044
16.8708
240.0336

307
307
2149
921
4245

(12)

B-1
N 22 24

E. to WYLLIE PKW

92-192-193

7A RCA

W. to W. LINE SAID 1/2

F.R.P.
62
DOORS

I.L.S. Co.

34.28

86-248 to 274
76-173

H 76-30E
455

108-555
CofC

6A

76-173

72-233

455

N 3 W - 575

1042

PUBLIC SERVICE

4A

72-233

268

ROGER ST. PKW

(RCA)

DRIVE TO

PLEASANT
VIEW ADD.

CARR'S
BUNGALOW ADD

72-235


PUBLIC SERVICE Co.

Reg. @ a pt. 62 poles South + 58 1/2 poles WEST of the N.E. Cor. of said NE 1/4 of Sec. 8. thence running east to the C. of the Bedford + Bloomington Pipe Road; thence north with the C. of said road to the south line of the R/W of the Bedford + Bloomington R/R Switch; thence west with the south line of said R.R. - P/W to a point due north of line plane! on of Center + a corner marked with a nail.

[Signature]

16.5
62
330
990
10230

INDIANA LIMESTONE COMPANY - BEDFORD, INDIANA - PROPERTY SURVEY

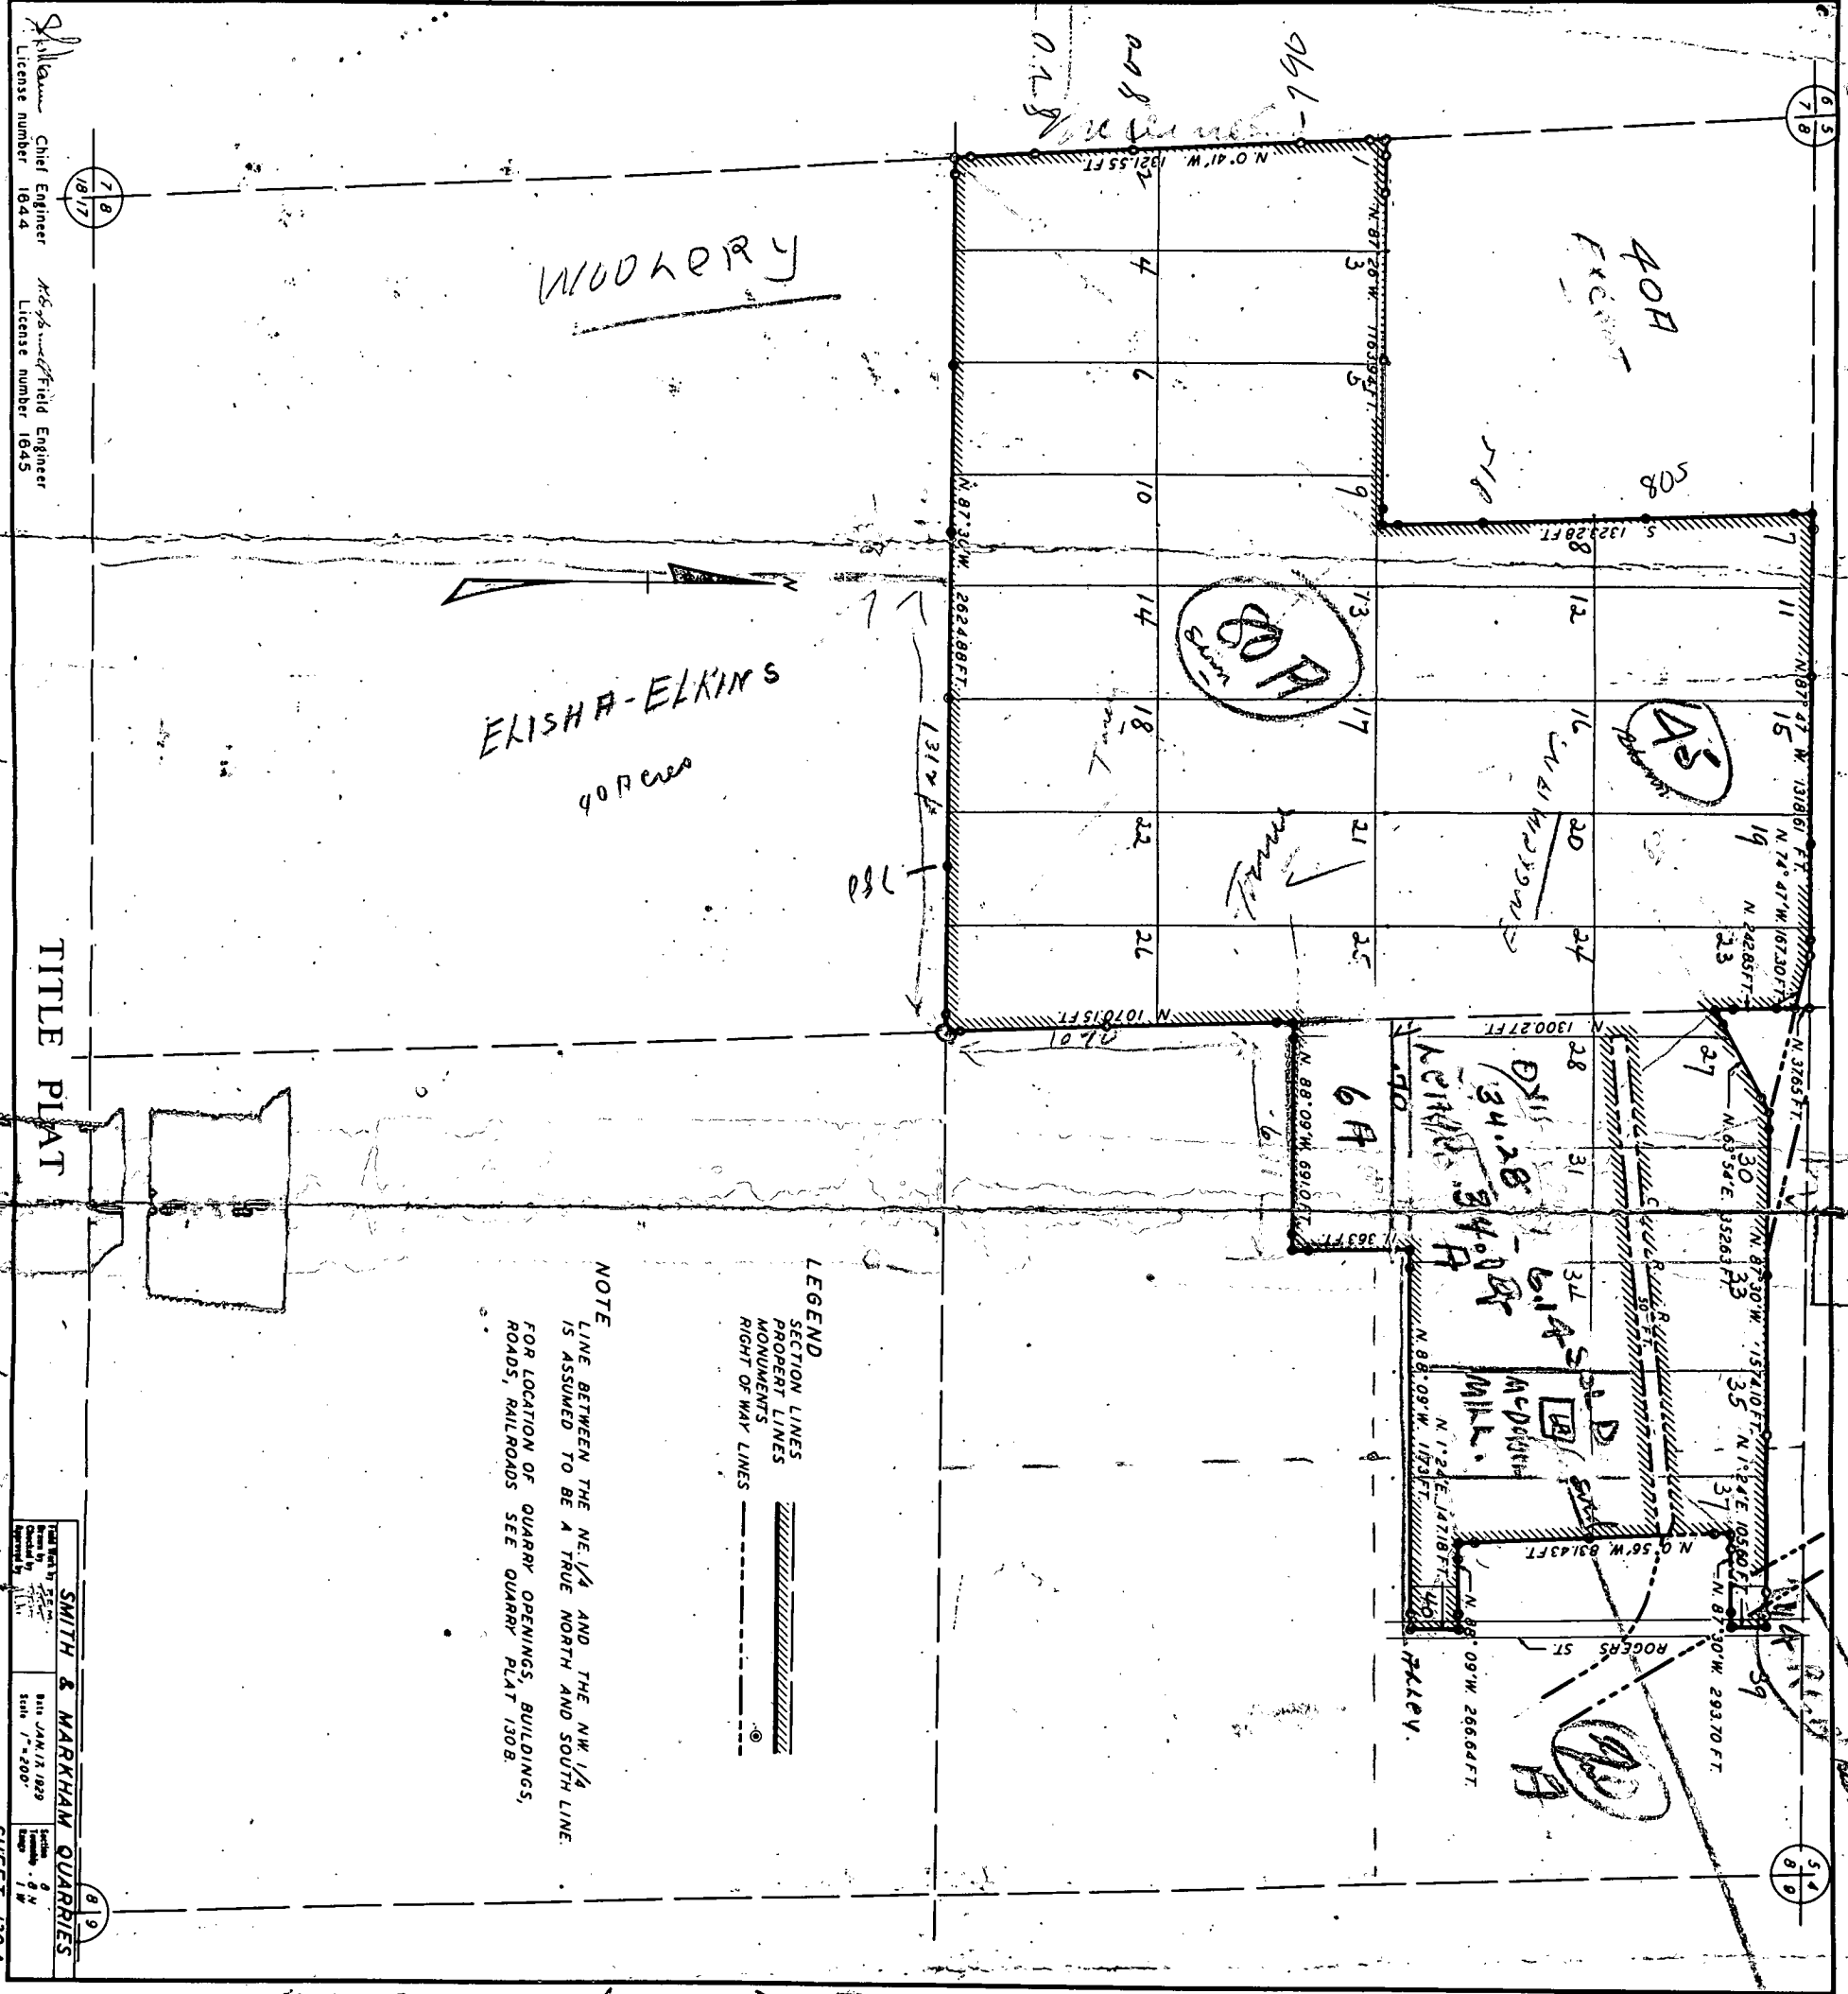

No. 12

McOmbe and N. W. P. E. ORIGINAL 40.47 ACRES
SOLD Bloomington Co. 6 ACRES WITH MILK
PCA 14

LEAVING US 34.28 ACRES DEDICATED OR TAX
TAKEN OFF FROM TRANSFER BOOK

Original
Trust
171.51 Acres

Adm. [Signature]

William Chief Engineer
License number 1644
1817

Markham Field Engineer
License number 1645

SMITH & MARKHAM QUARRIES
Bldg. JAN 1/3 1929
Scale 1" = 200'
SHEET 1304


890
1/5

1/5

Smith & Markham

Went of M^c Dowd Mill
Cuplense and Farrow


Frederick

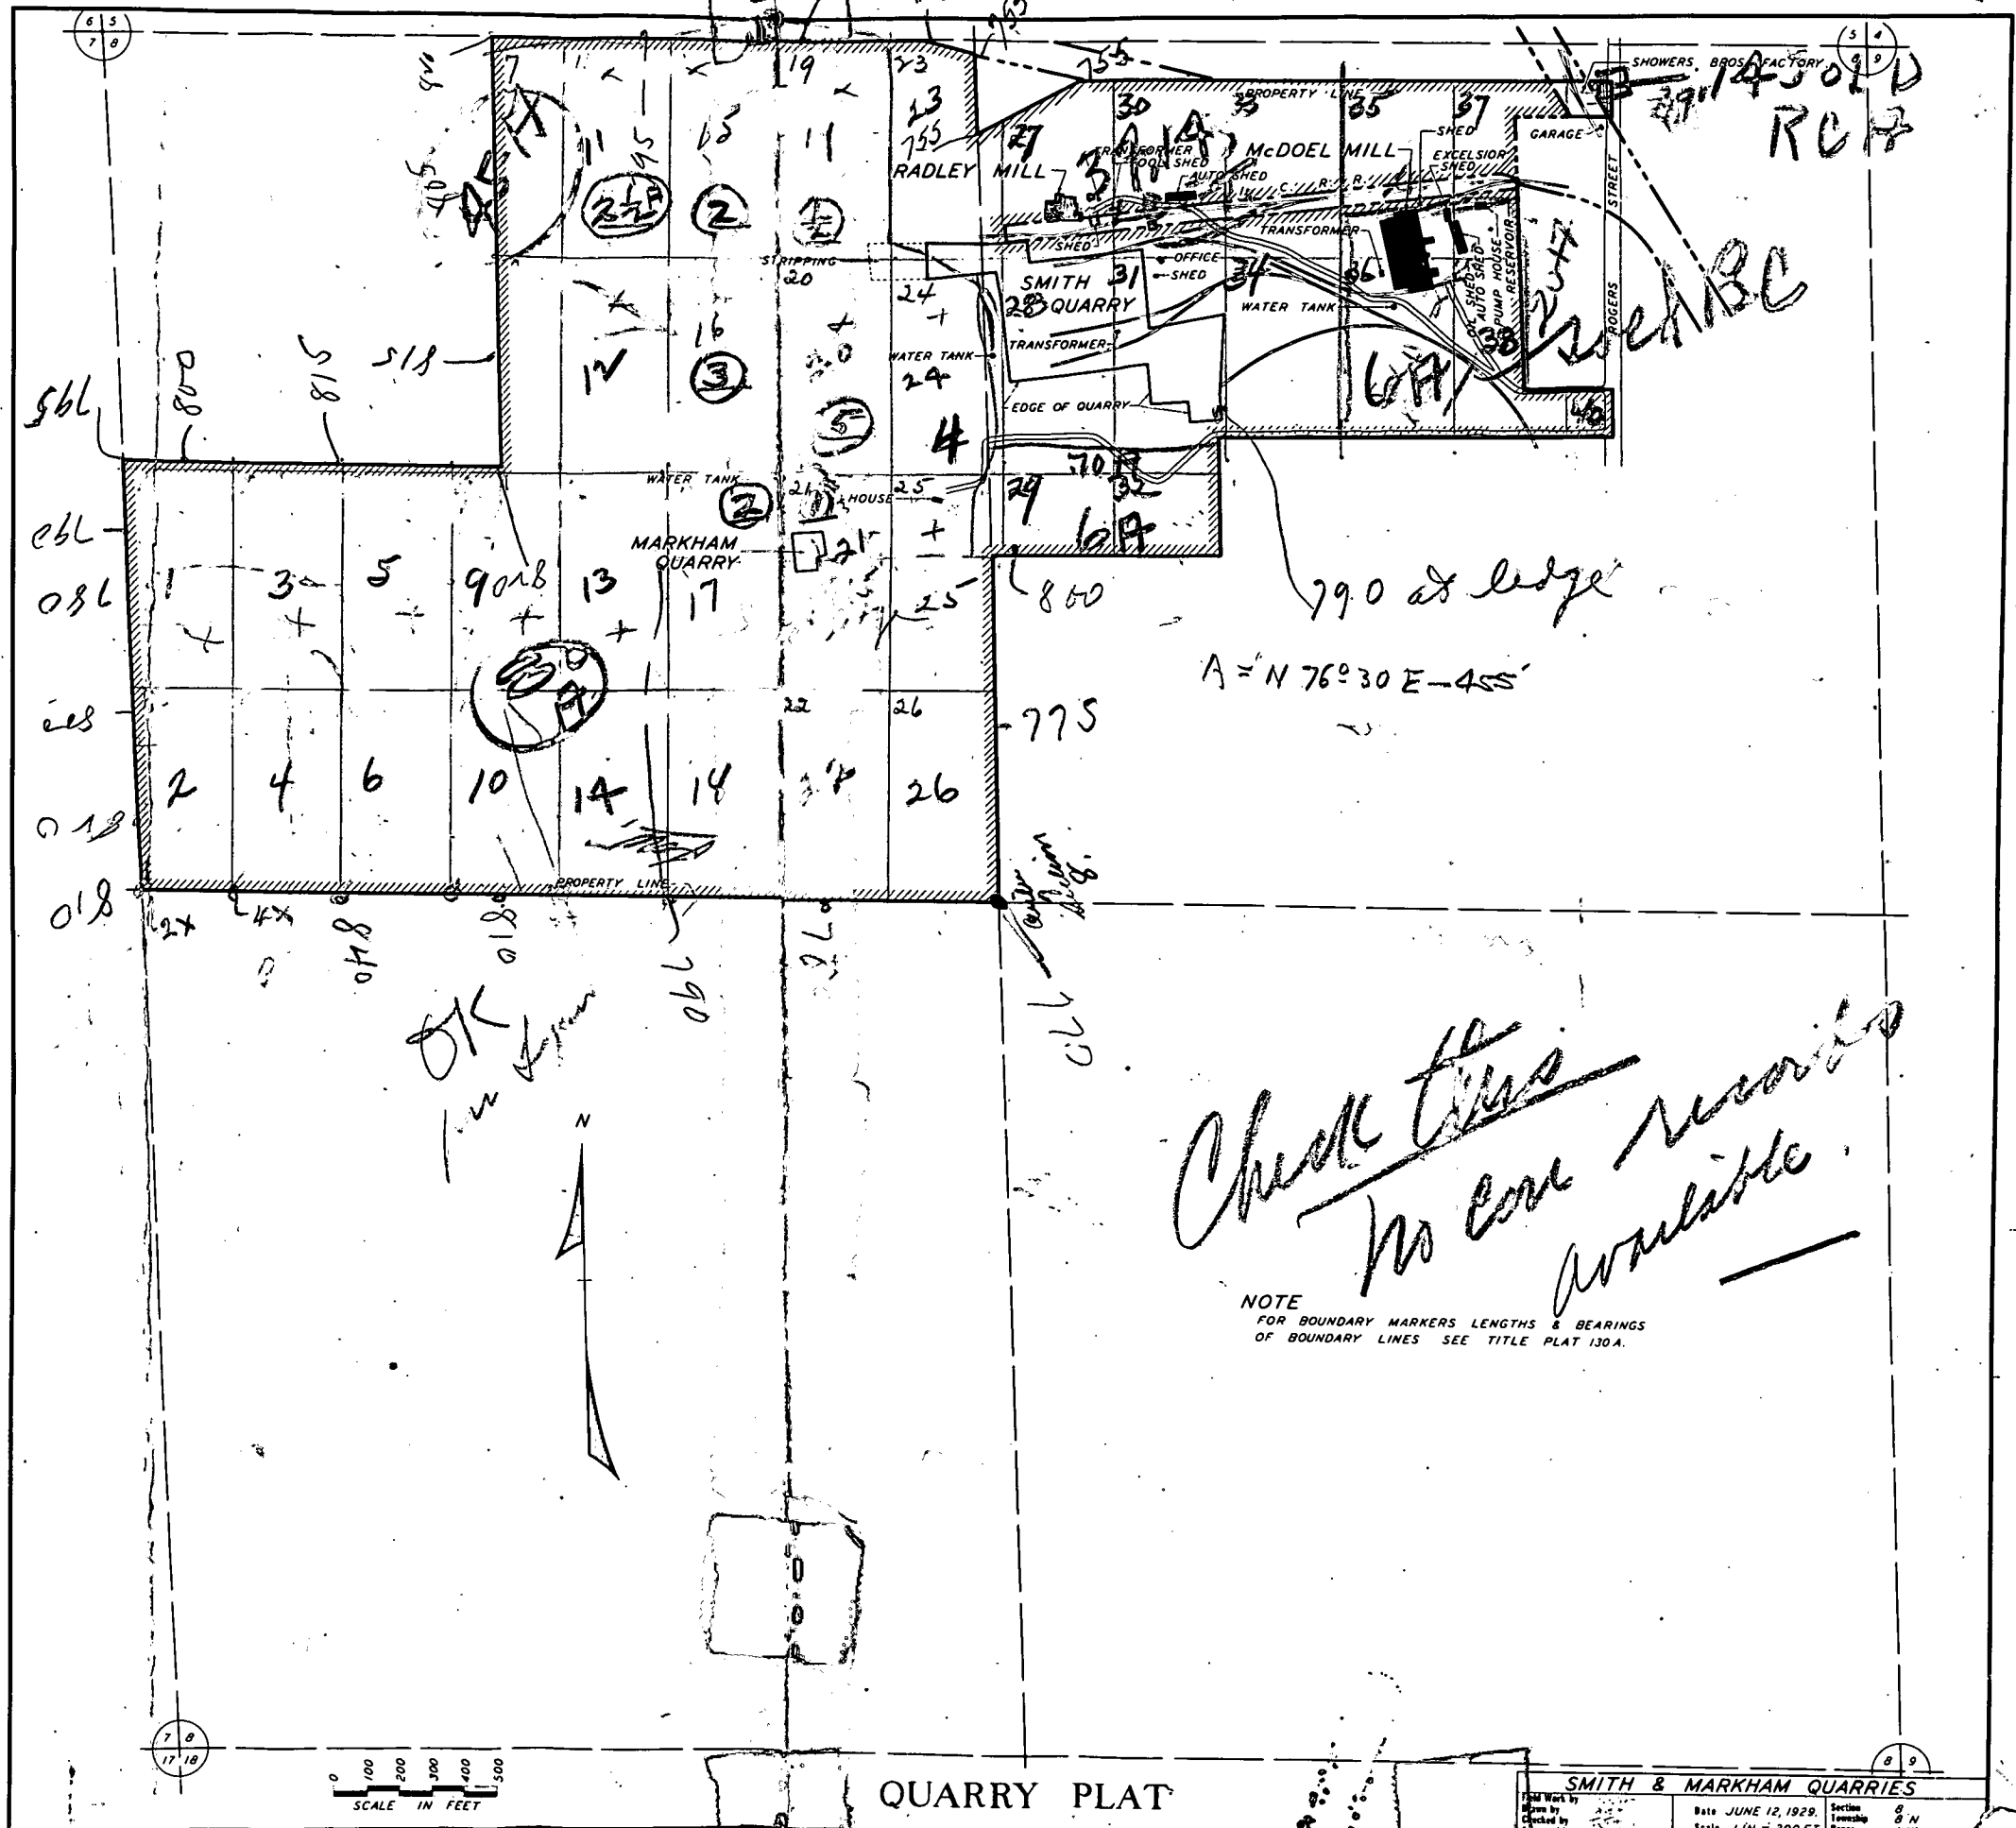

575
 435
 140
 260623
 781870
 421130
 6,003310


424
 1320
 5240

HOOSIER STONE CO.

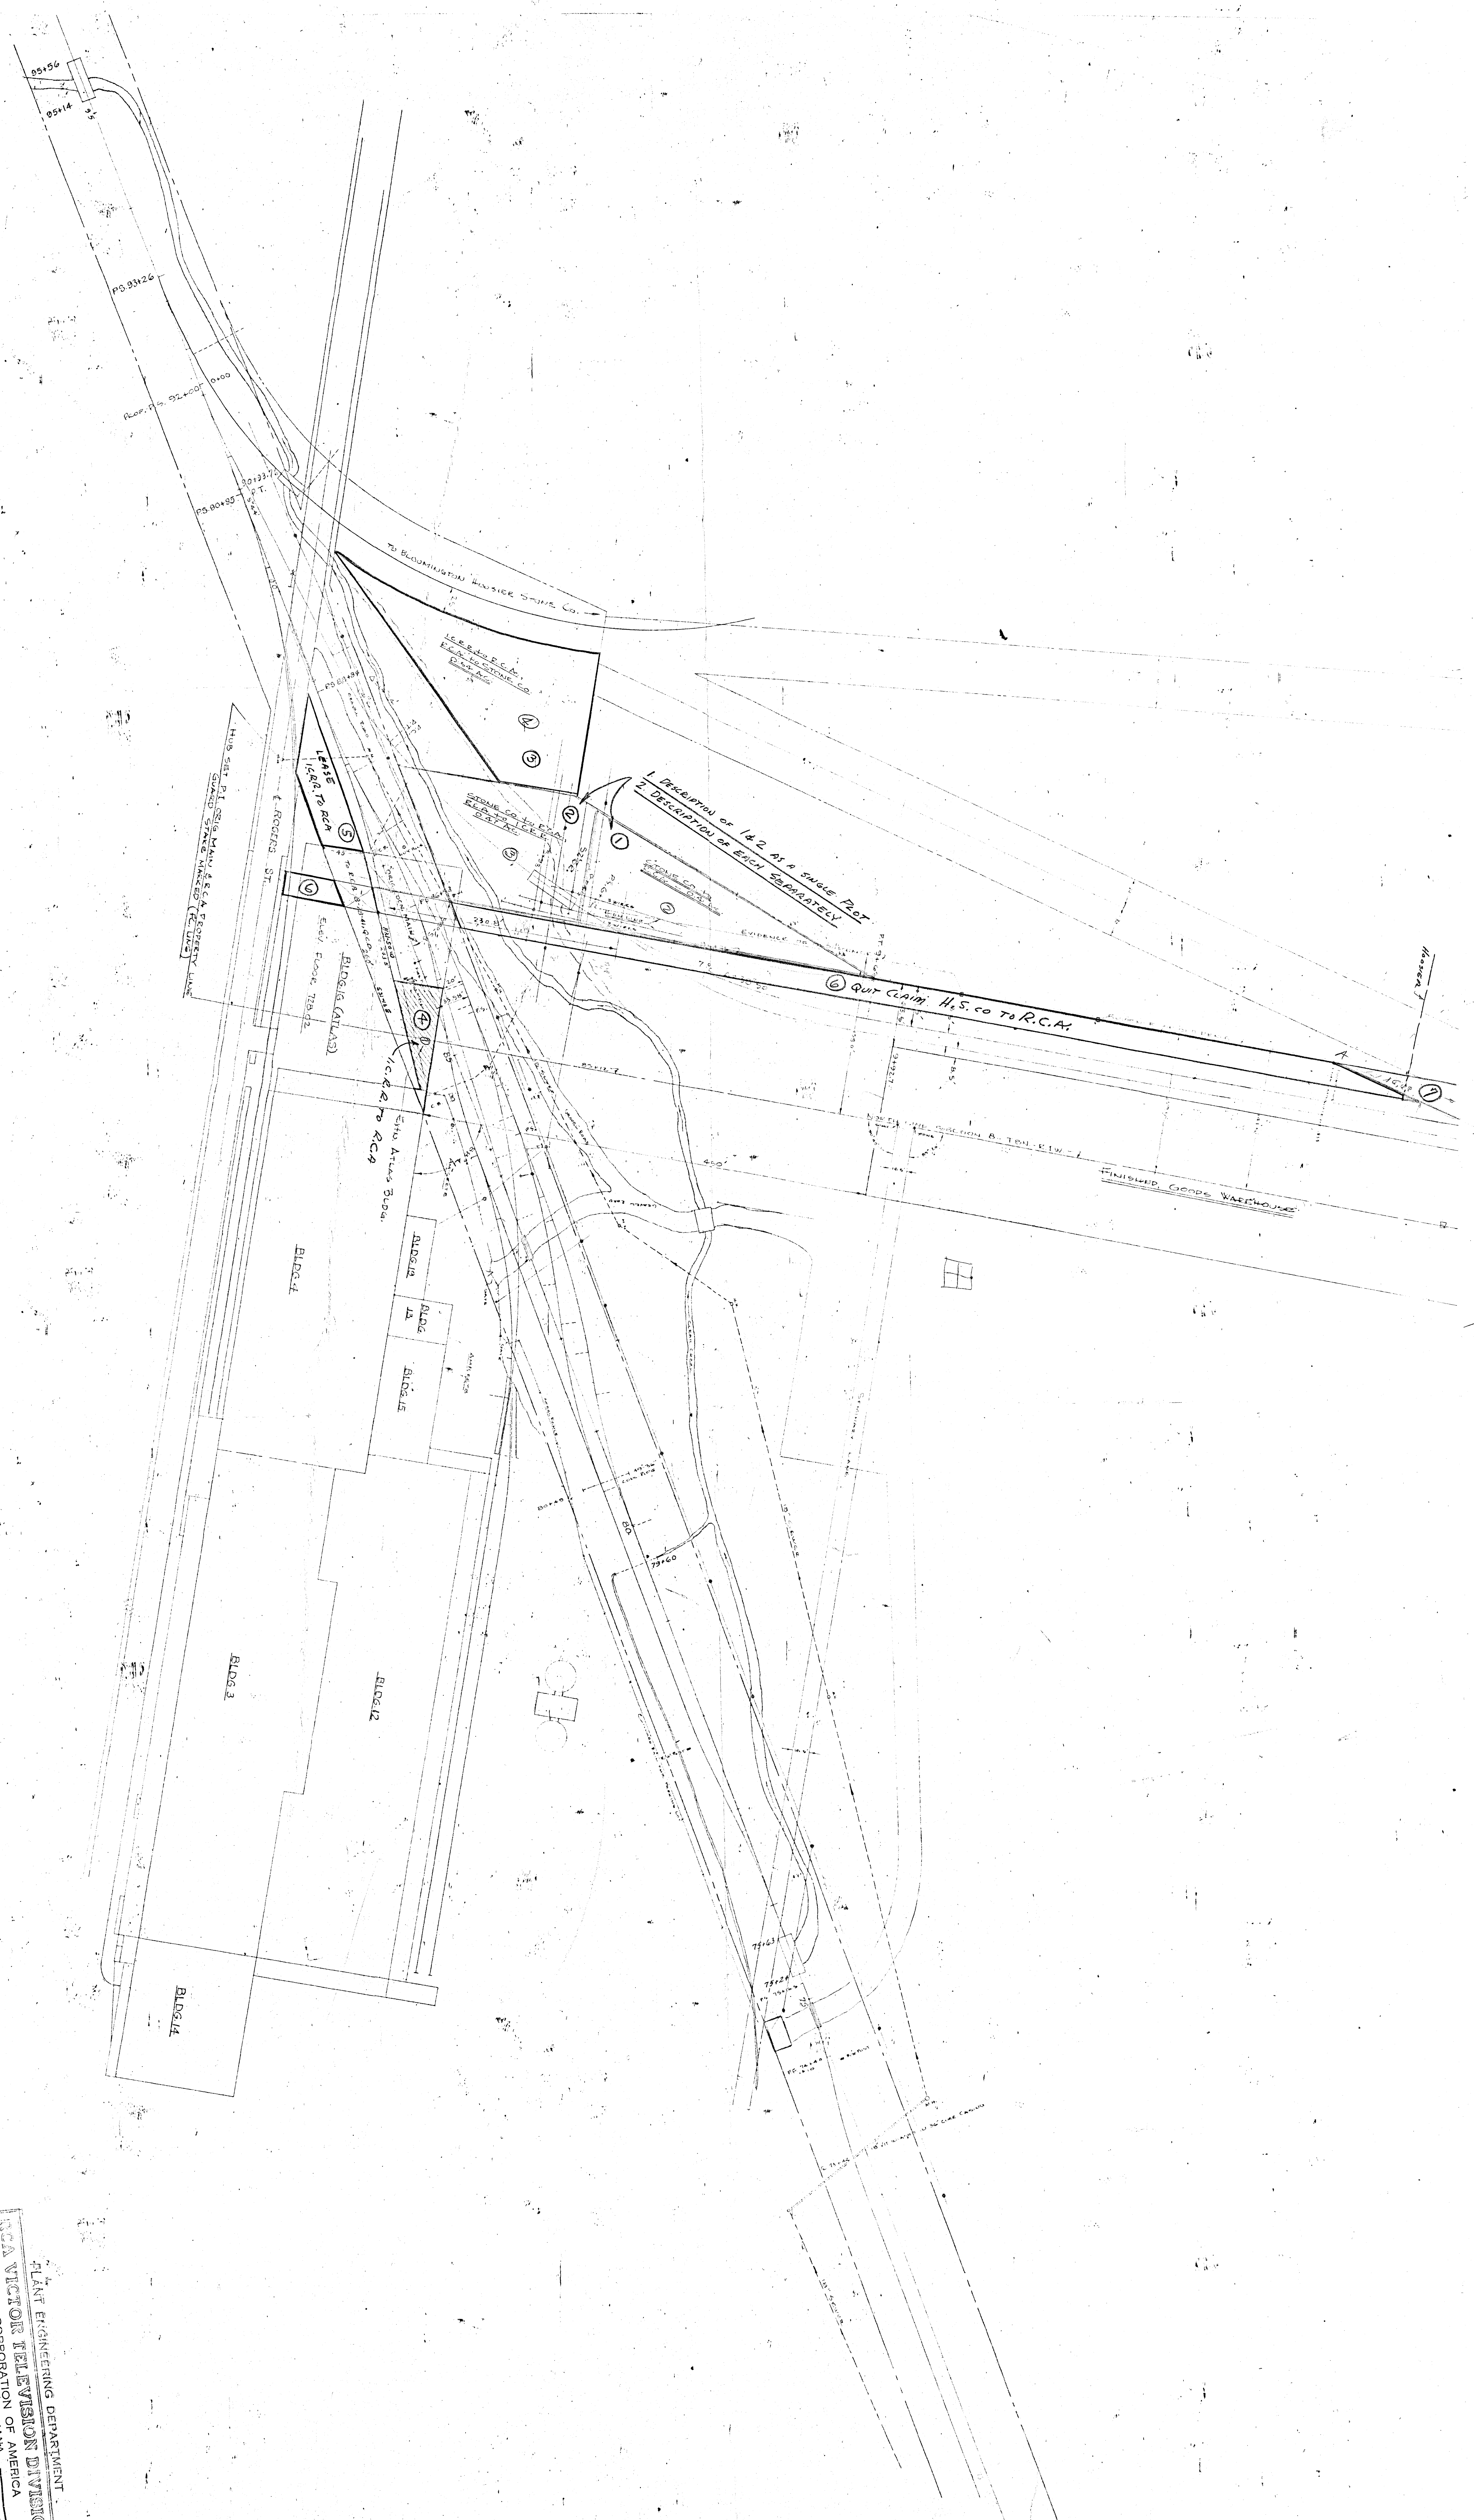


PLANT ENGINEERING DEPARTMENT			
RCA VICTOR TELEVISION DIVISION			
RADIO CORPORATION OF AMERICA			
BLOOMINGTON, INDIANA			
DATE	PROJECT	SCALE	REVISION

Bloomington, Ind.
 Feb. 11, 1935
 K. H. F. 120

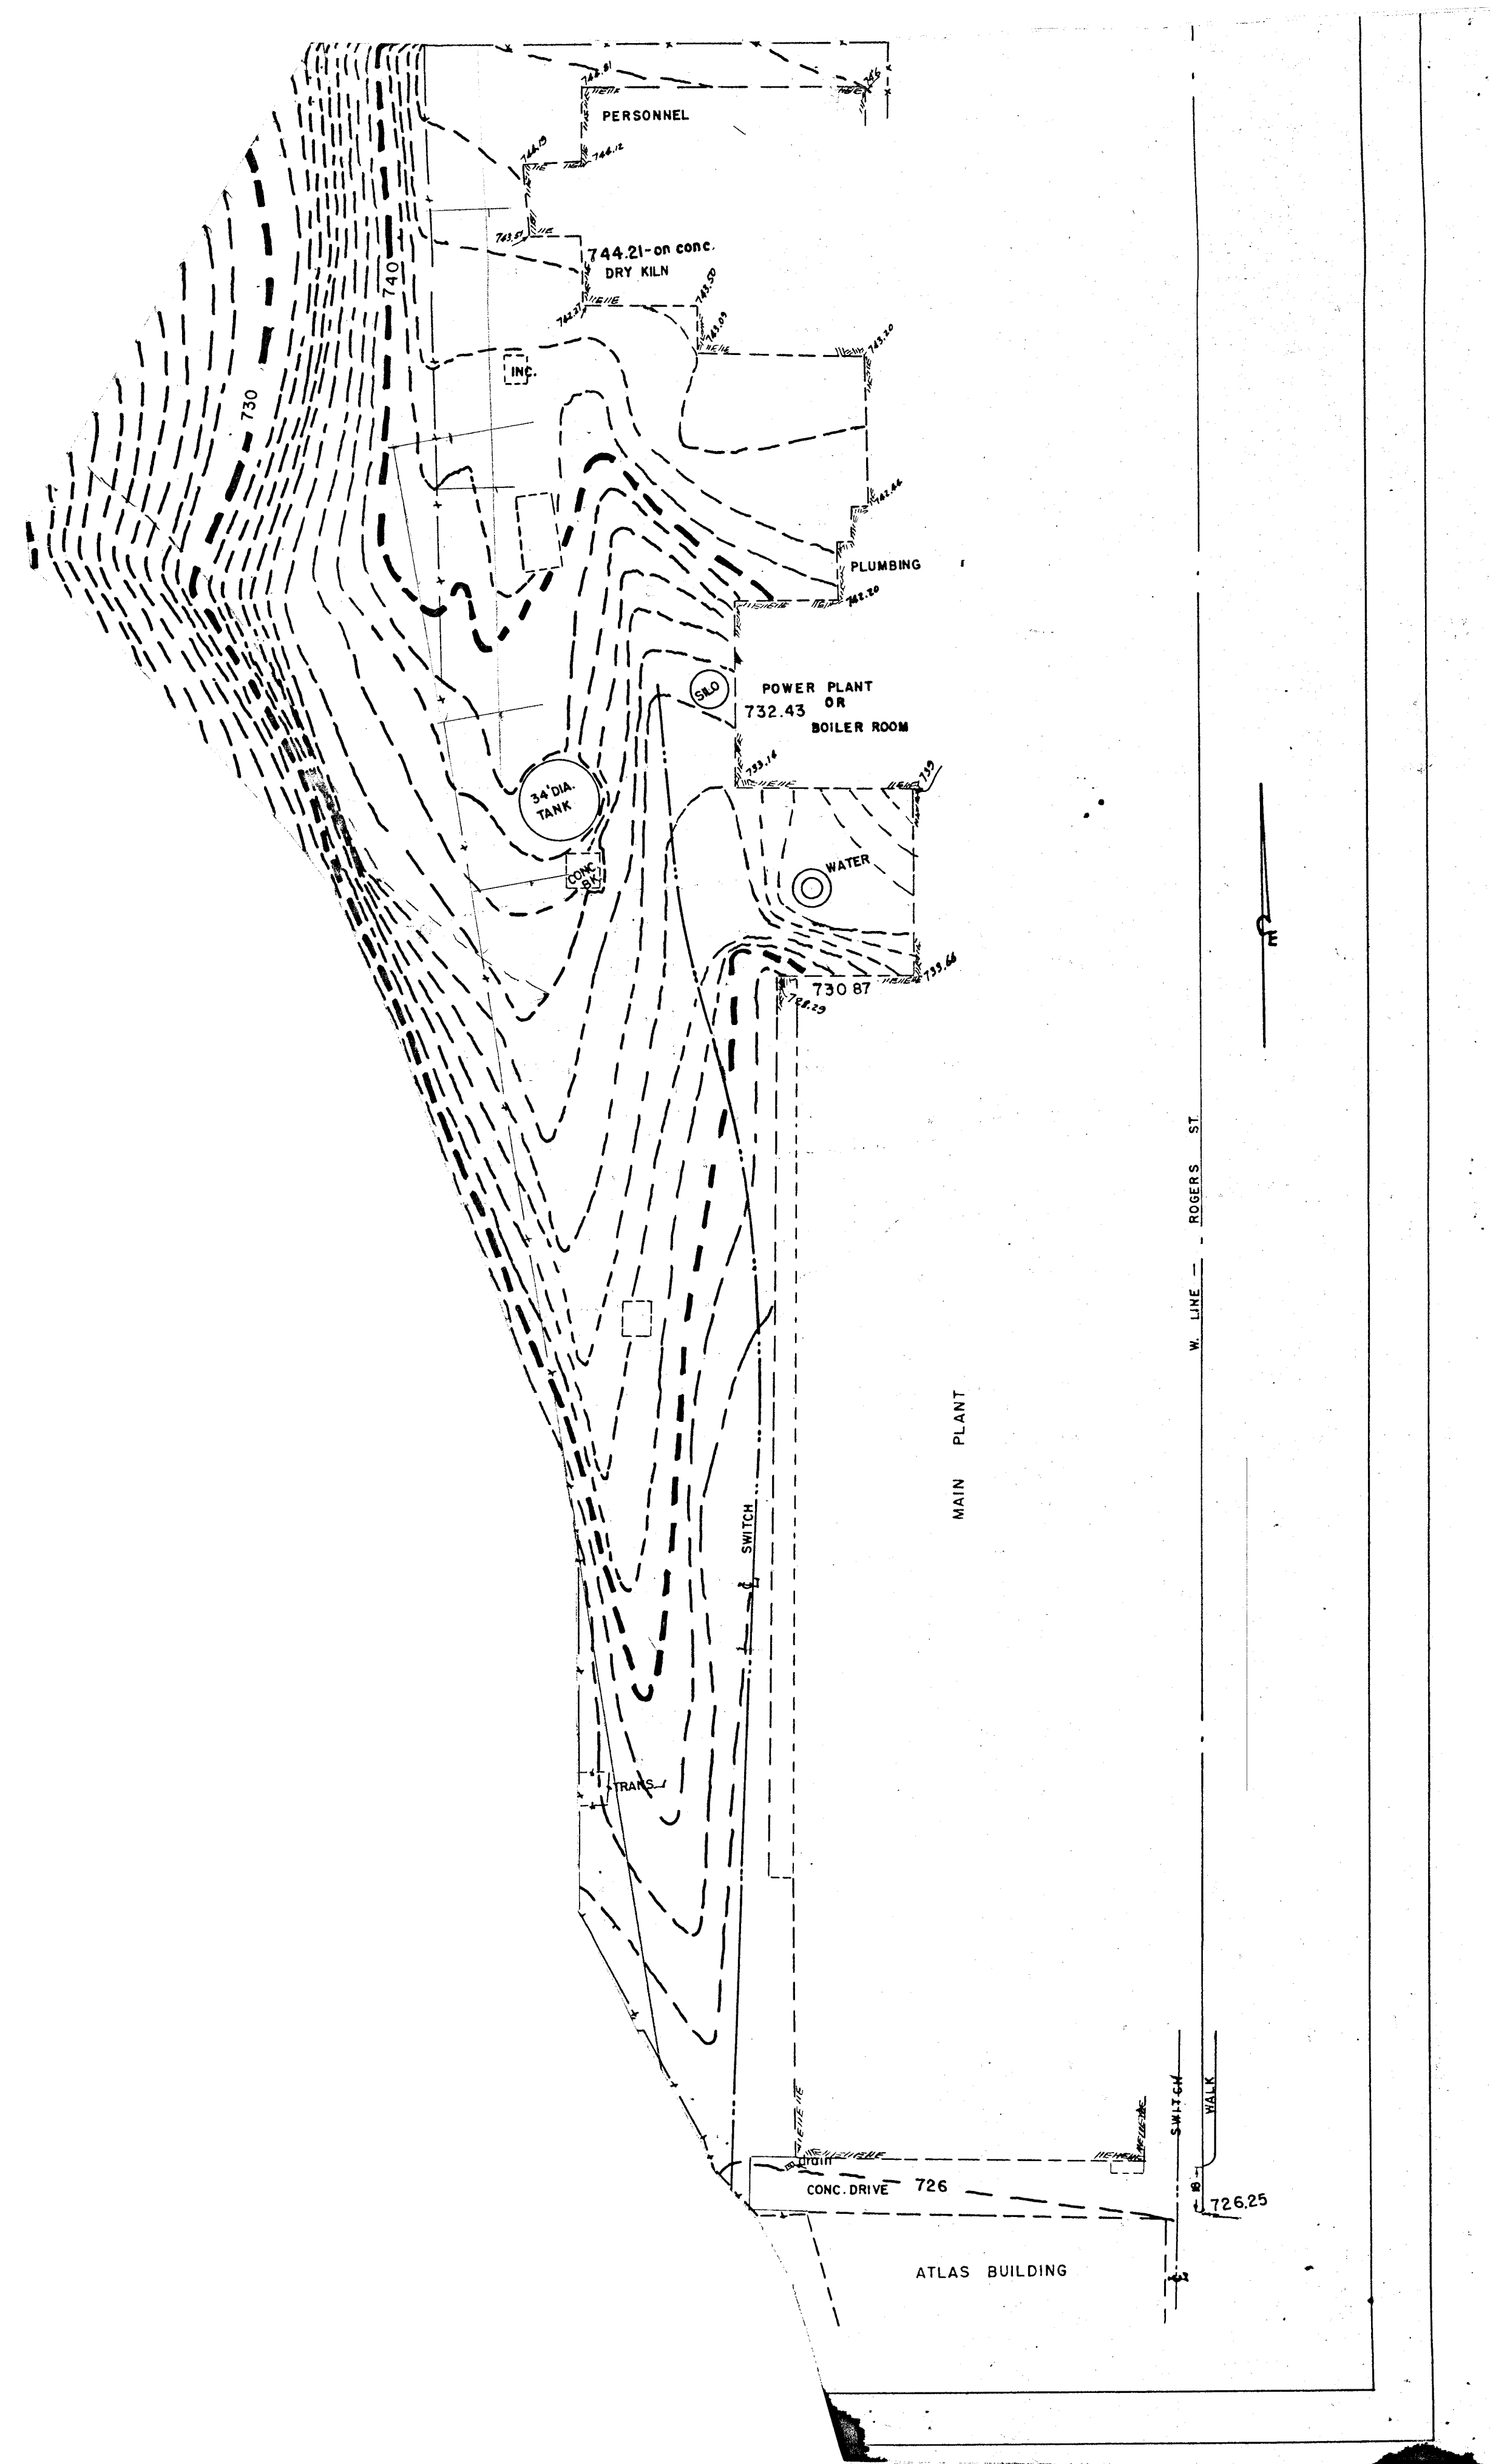

117
52

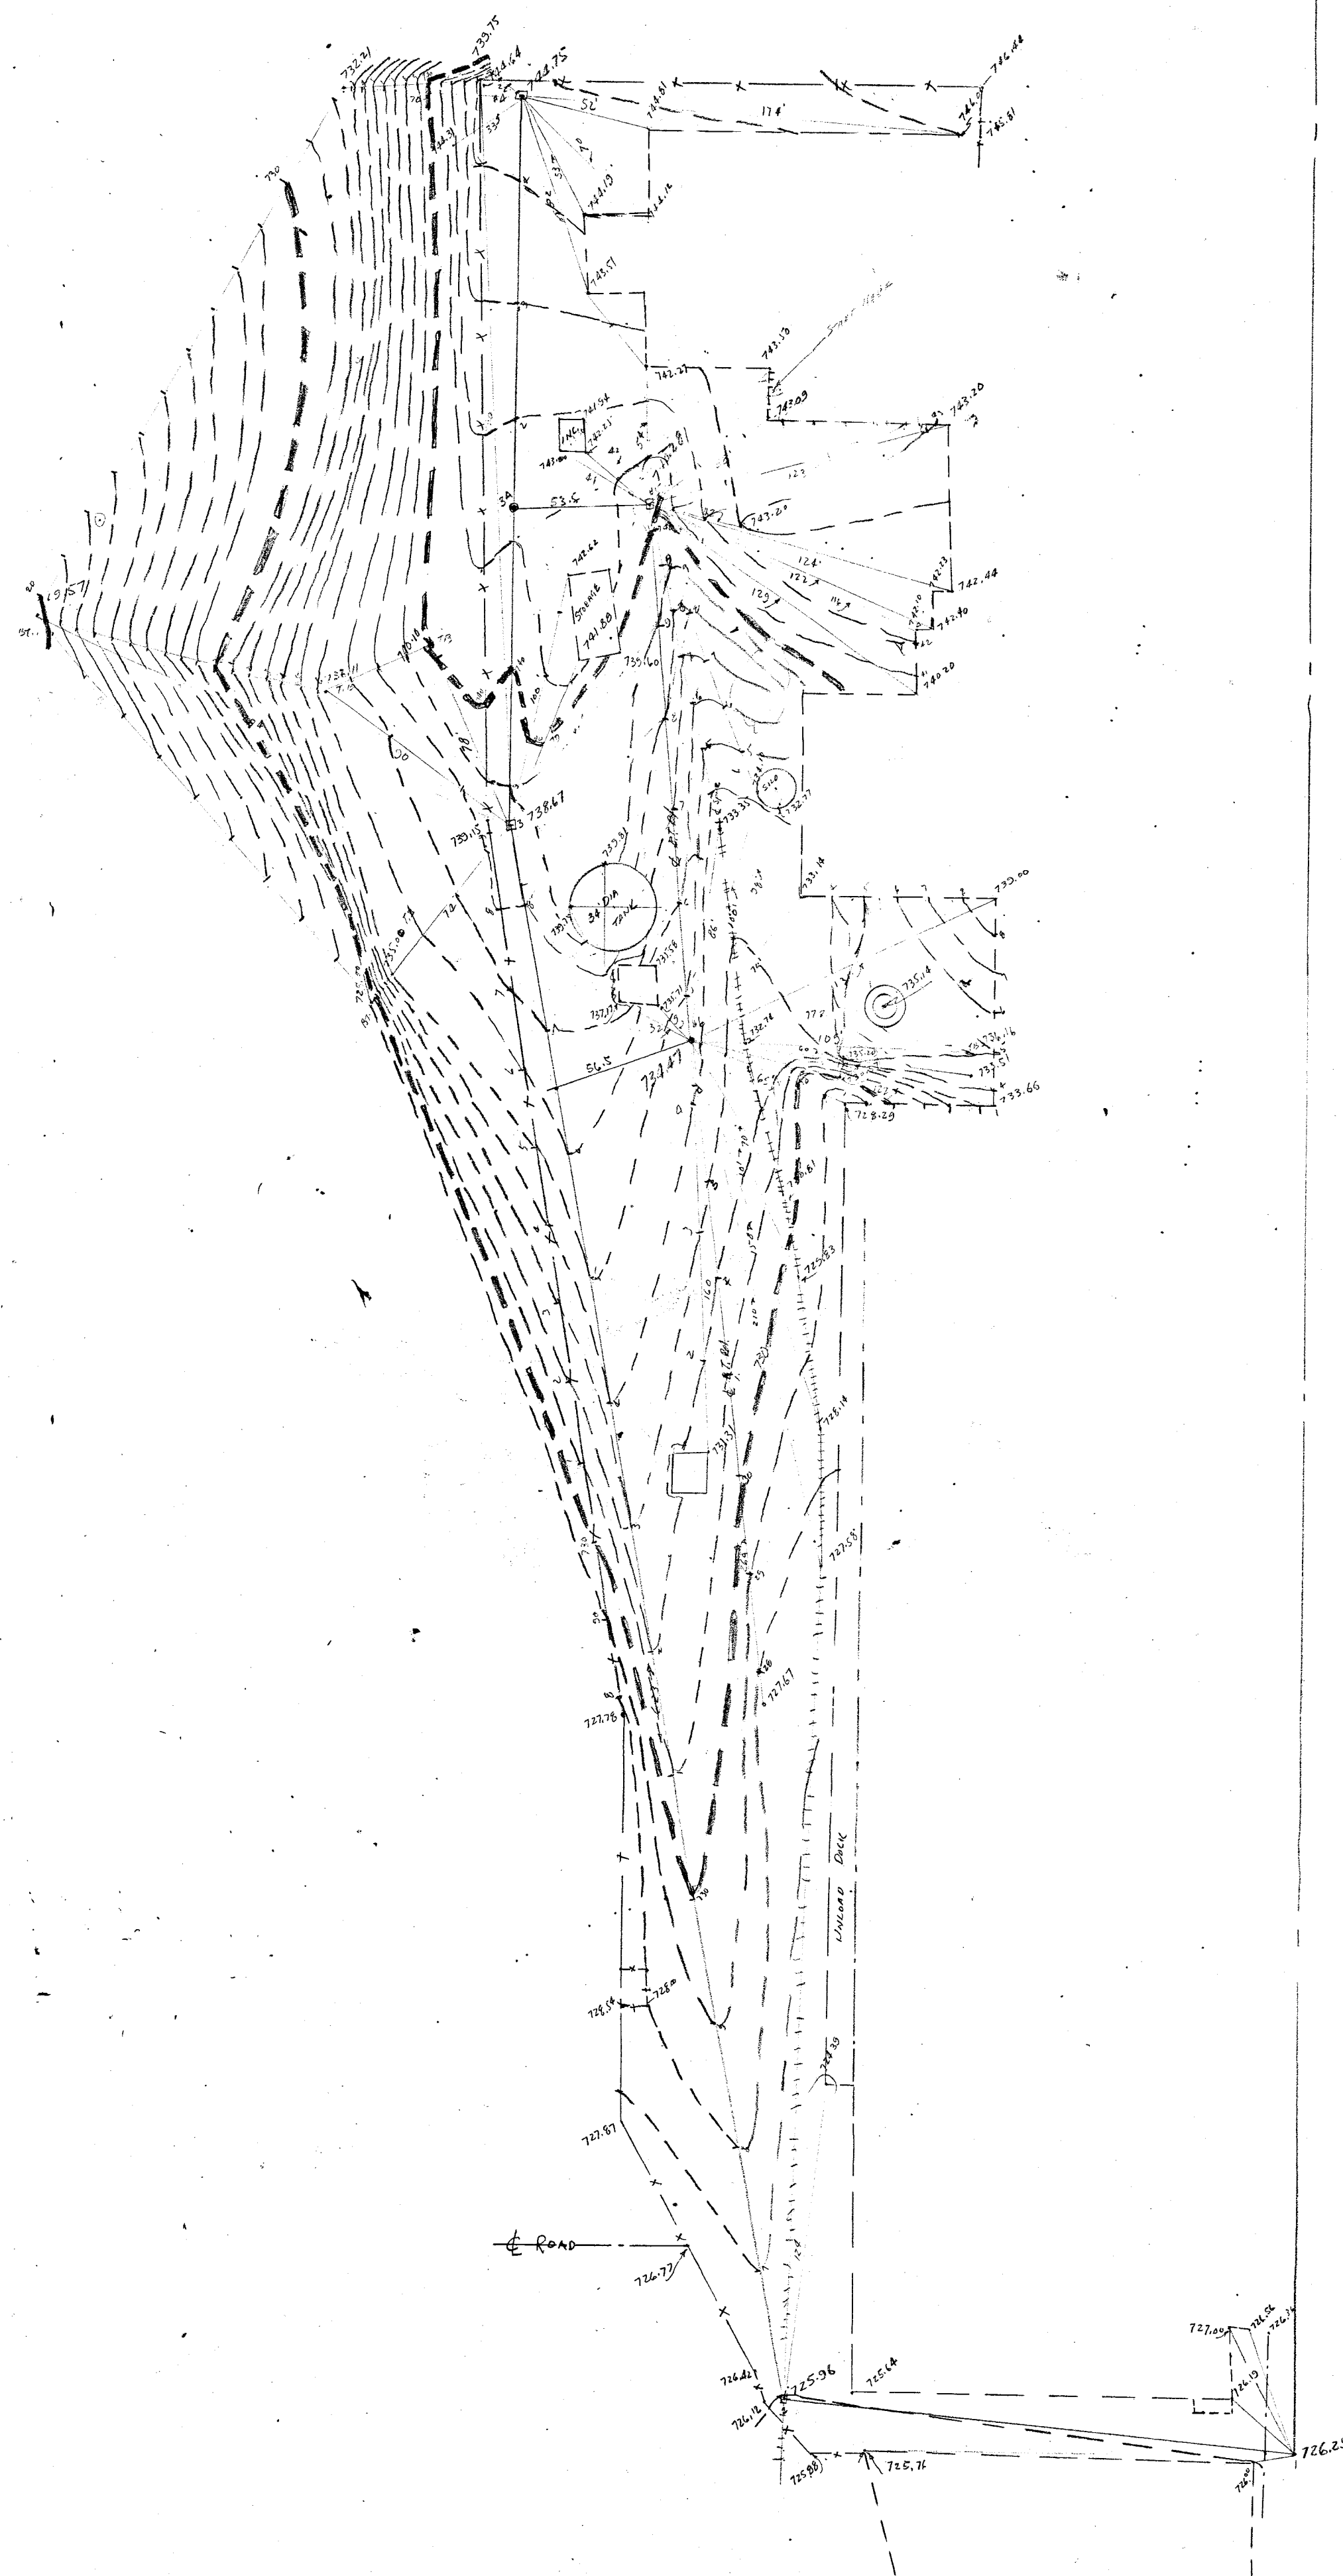

1800
105.5
1905.5
60
1945.5

1542
1500
1800

1048.0 W + 1542 South - NE 1/4 Sec 8


ST. ROAD #45

N. Line - SE 1/4 - Sec. 8

1329
1202
127

543
42
501

Sec. 8 - 1/4 - 1/4

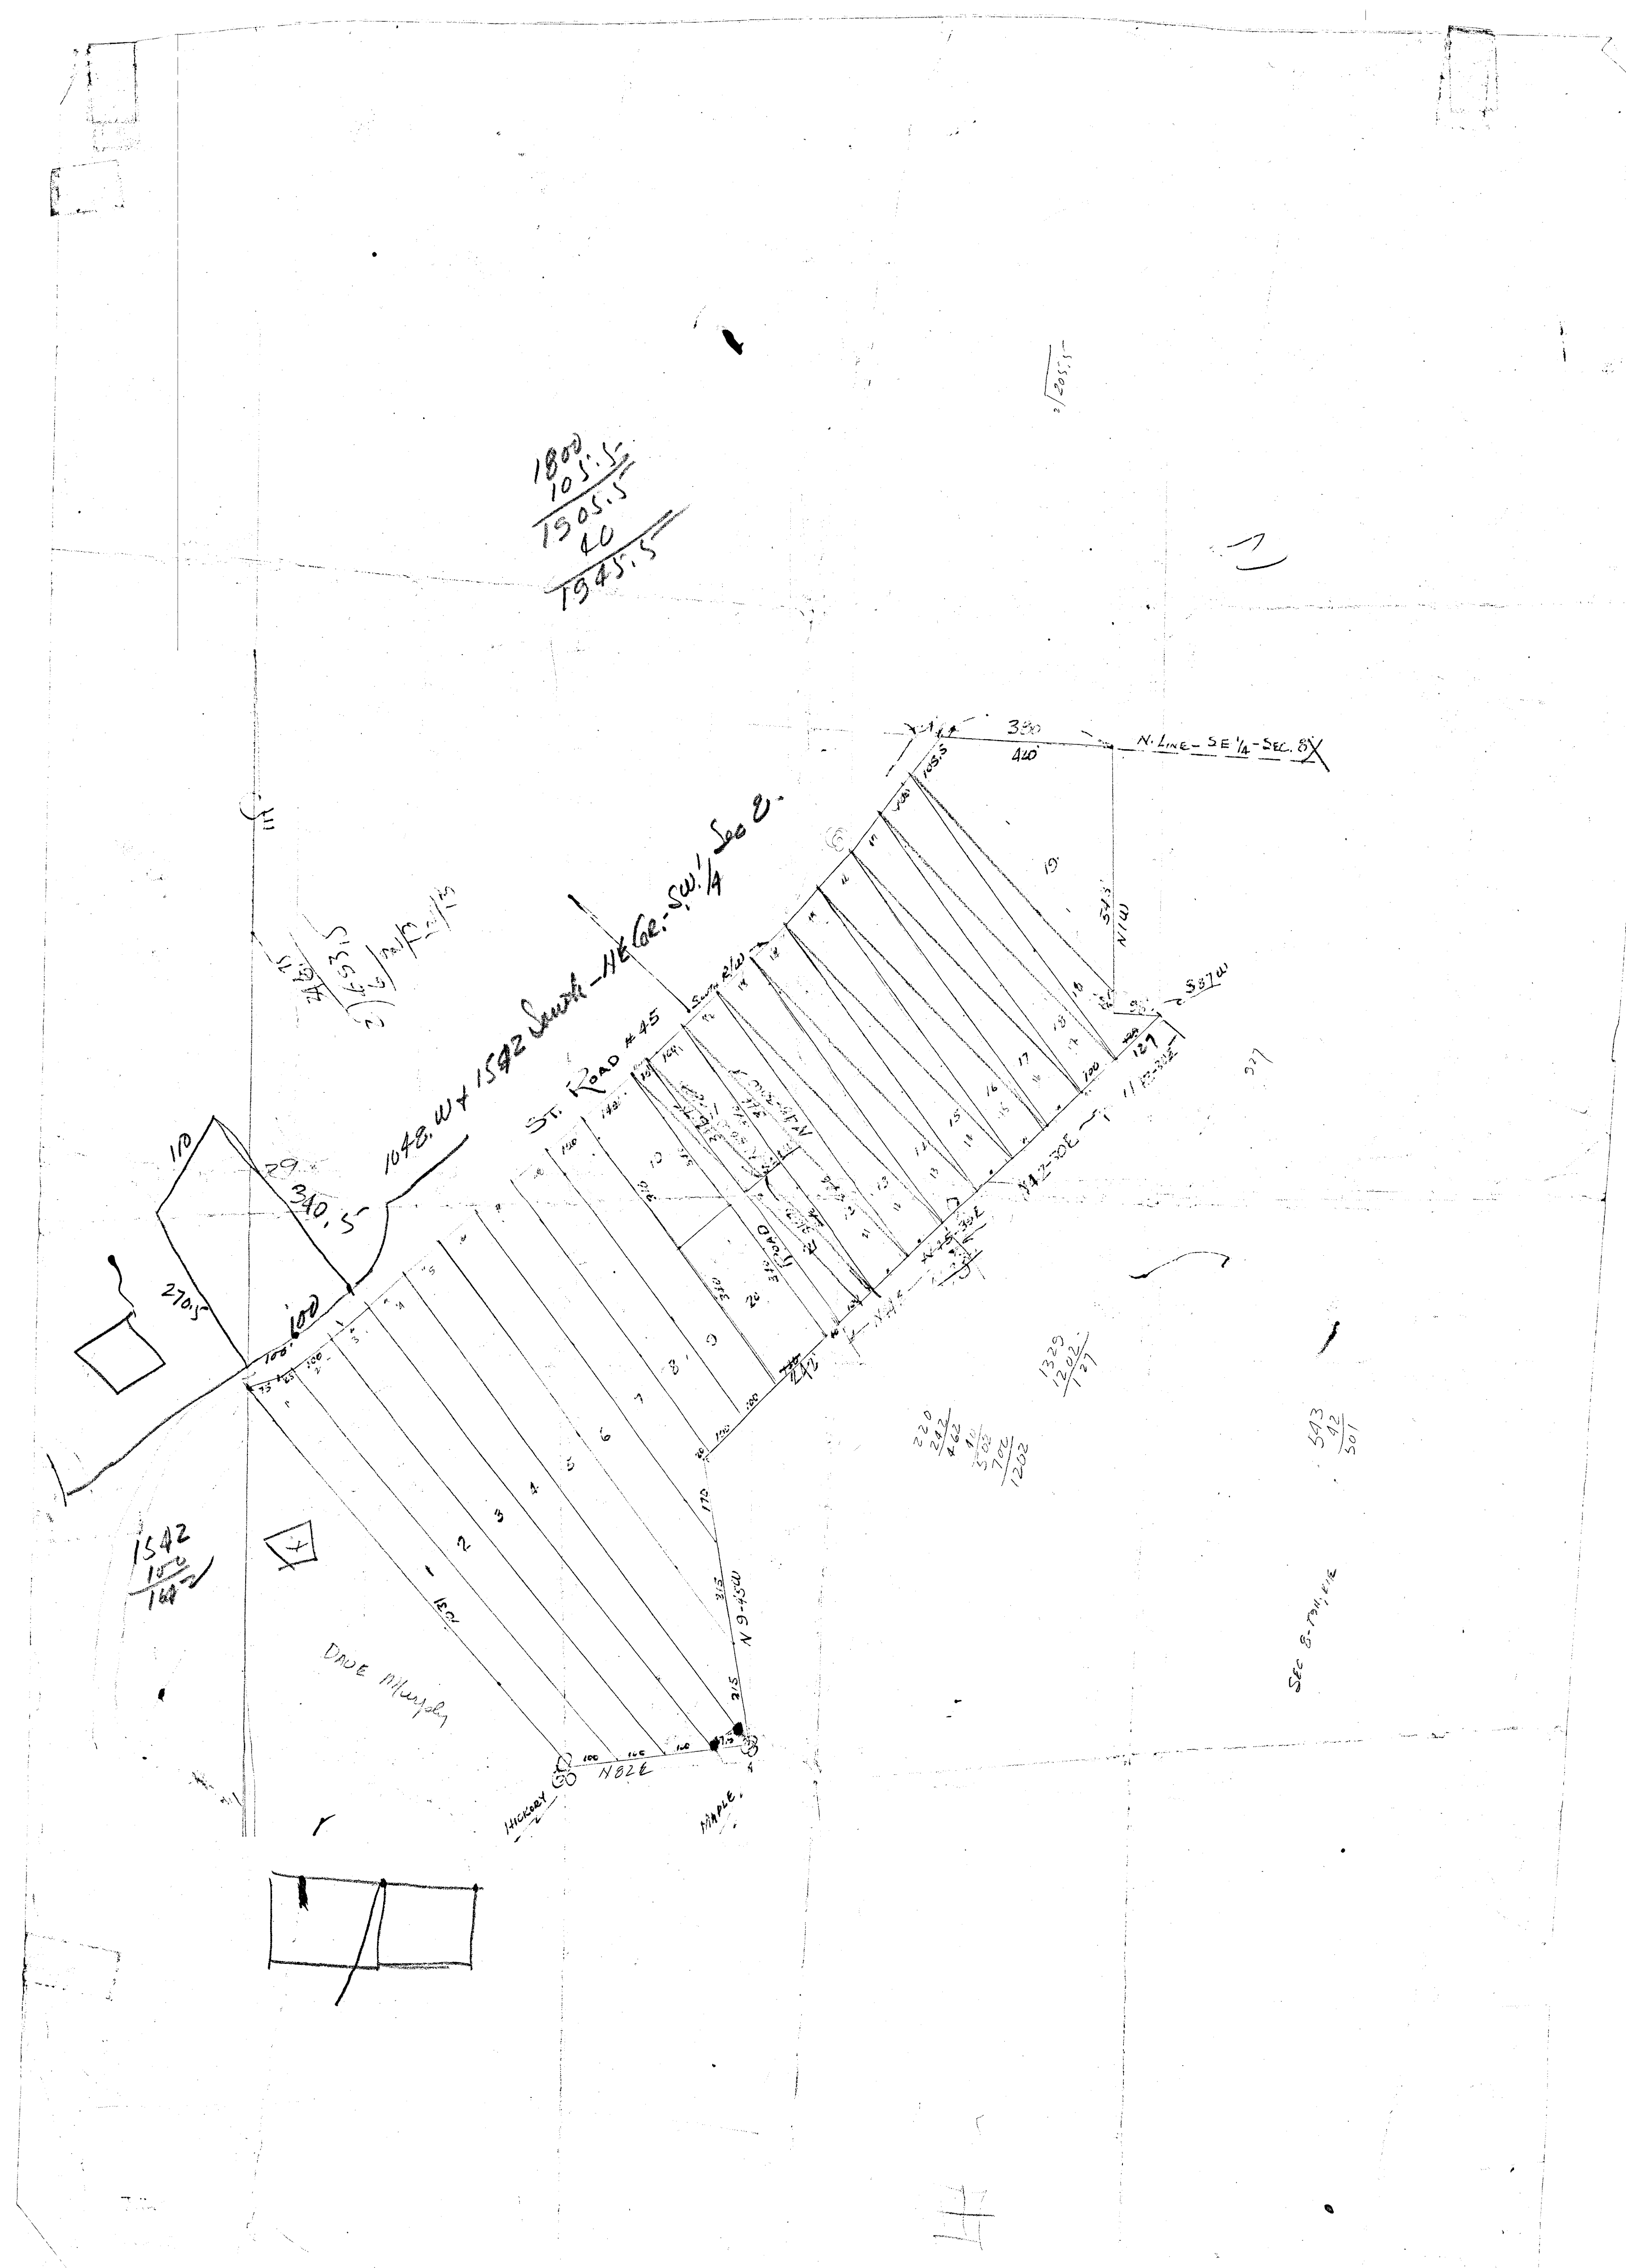

SEMINARY LOT-56

SEMINARY LOT-55

SEMINARY LOT-42


SEMINARY LOT-54

SEMINARY LOT-43

PLOT SHOWING FIELD SURVEY OF SEMINARY LOTS 42 AND 55 AND PART OF NE 1/4 OF SECTION 8 T8N-R1W

PROPERTY OF
RADIO CORPORATION OF AMERICA - BLOOMINGTON - INDIANA

SCALE 1"=50'

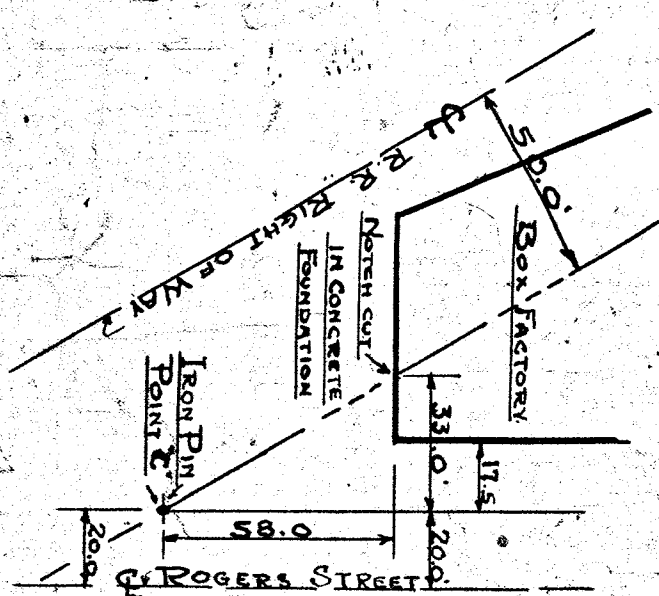

Point A to
Point B - 714.0'
Point B to
Point C - 232.0'
Point A to
Point C - 726.0'

R. C. A PLANT

ROGERS STREET AND EAST LINE OF SEMINARY LOT 42

ROGERS STREET

PRESENT FENCE

EVIDENCE OF OLD FENCE ON THIS LINE
THIS STRIP EVIDENTLY CLAIMED BY THE LUTHERAN CHURCH
PRESENT FENCE


INDIANA LUTHERAN CHURCH PROPERTY LINE MARKS


NORTH LINE - SECTION 8 - T8N-R1W

Box Factory

Power House


RCA MFG. CO. INC.
BLOOMINGTON WORKS
PAID BY \$50000.00 PER

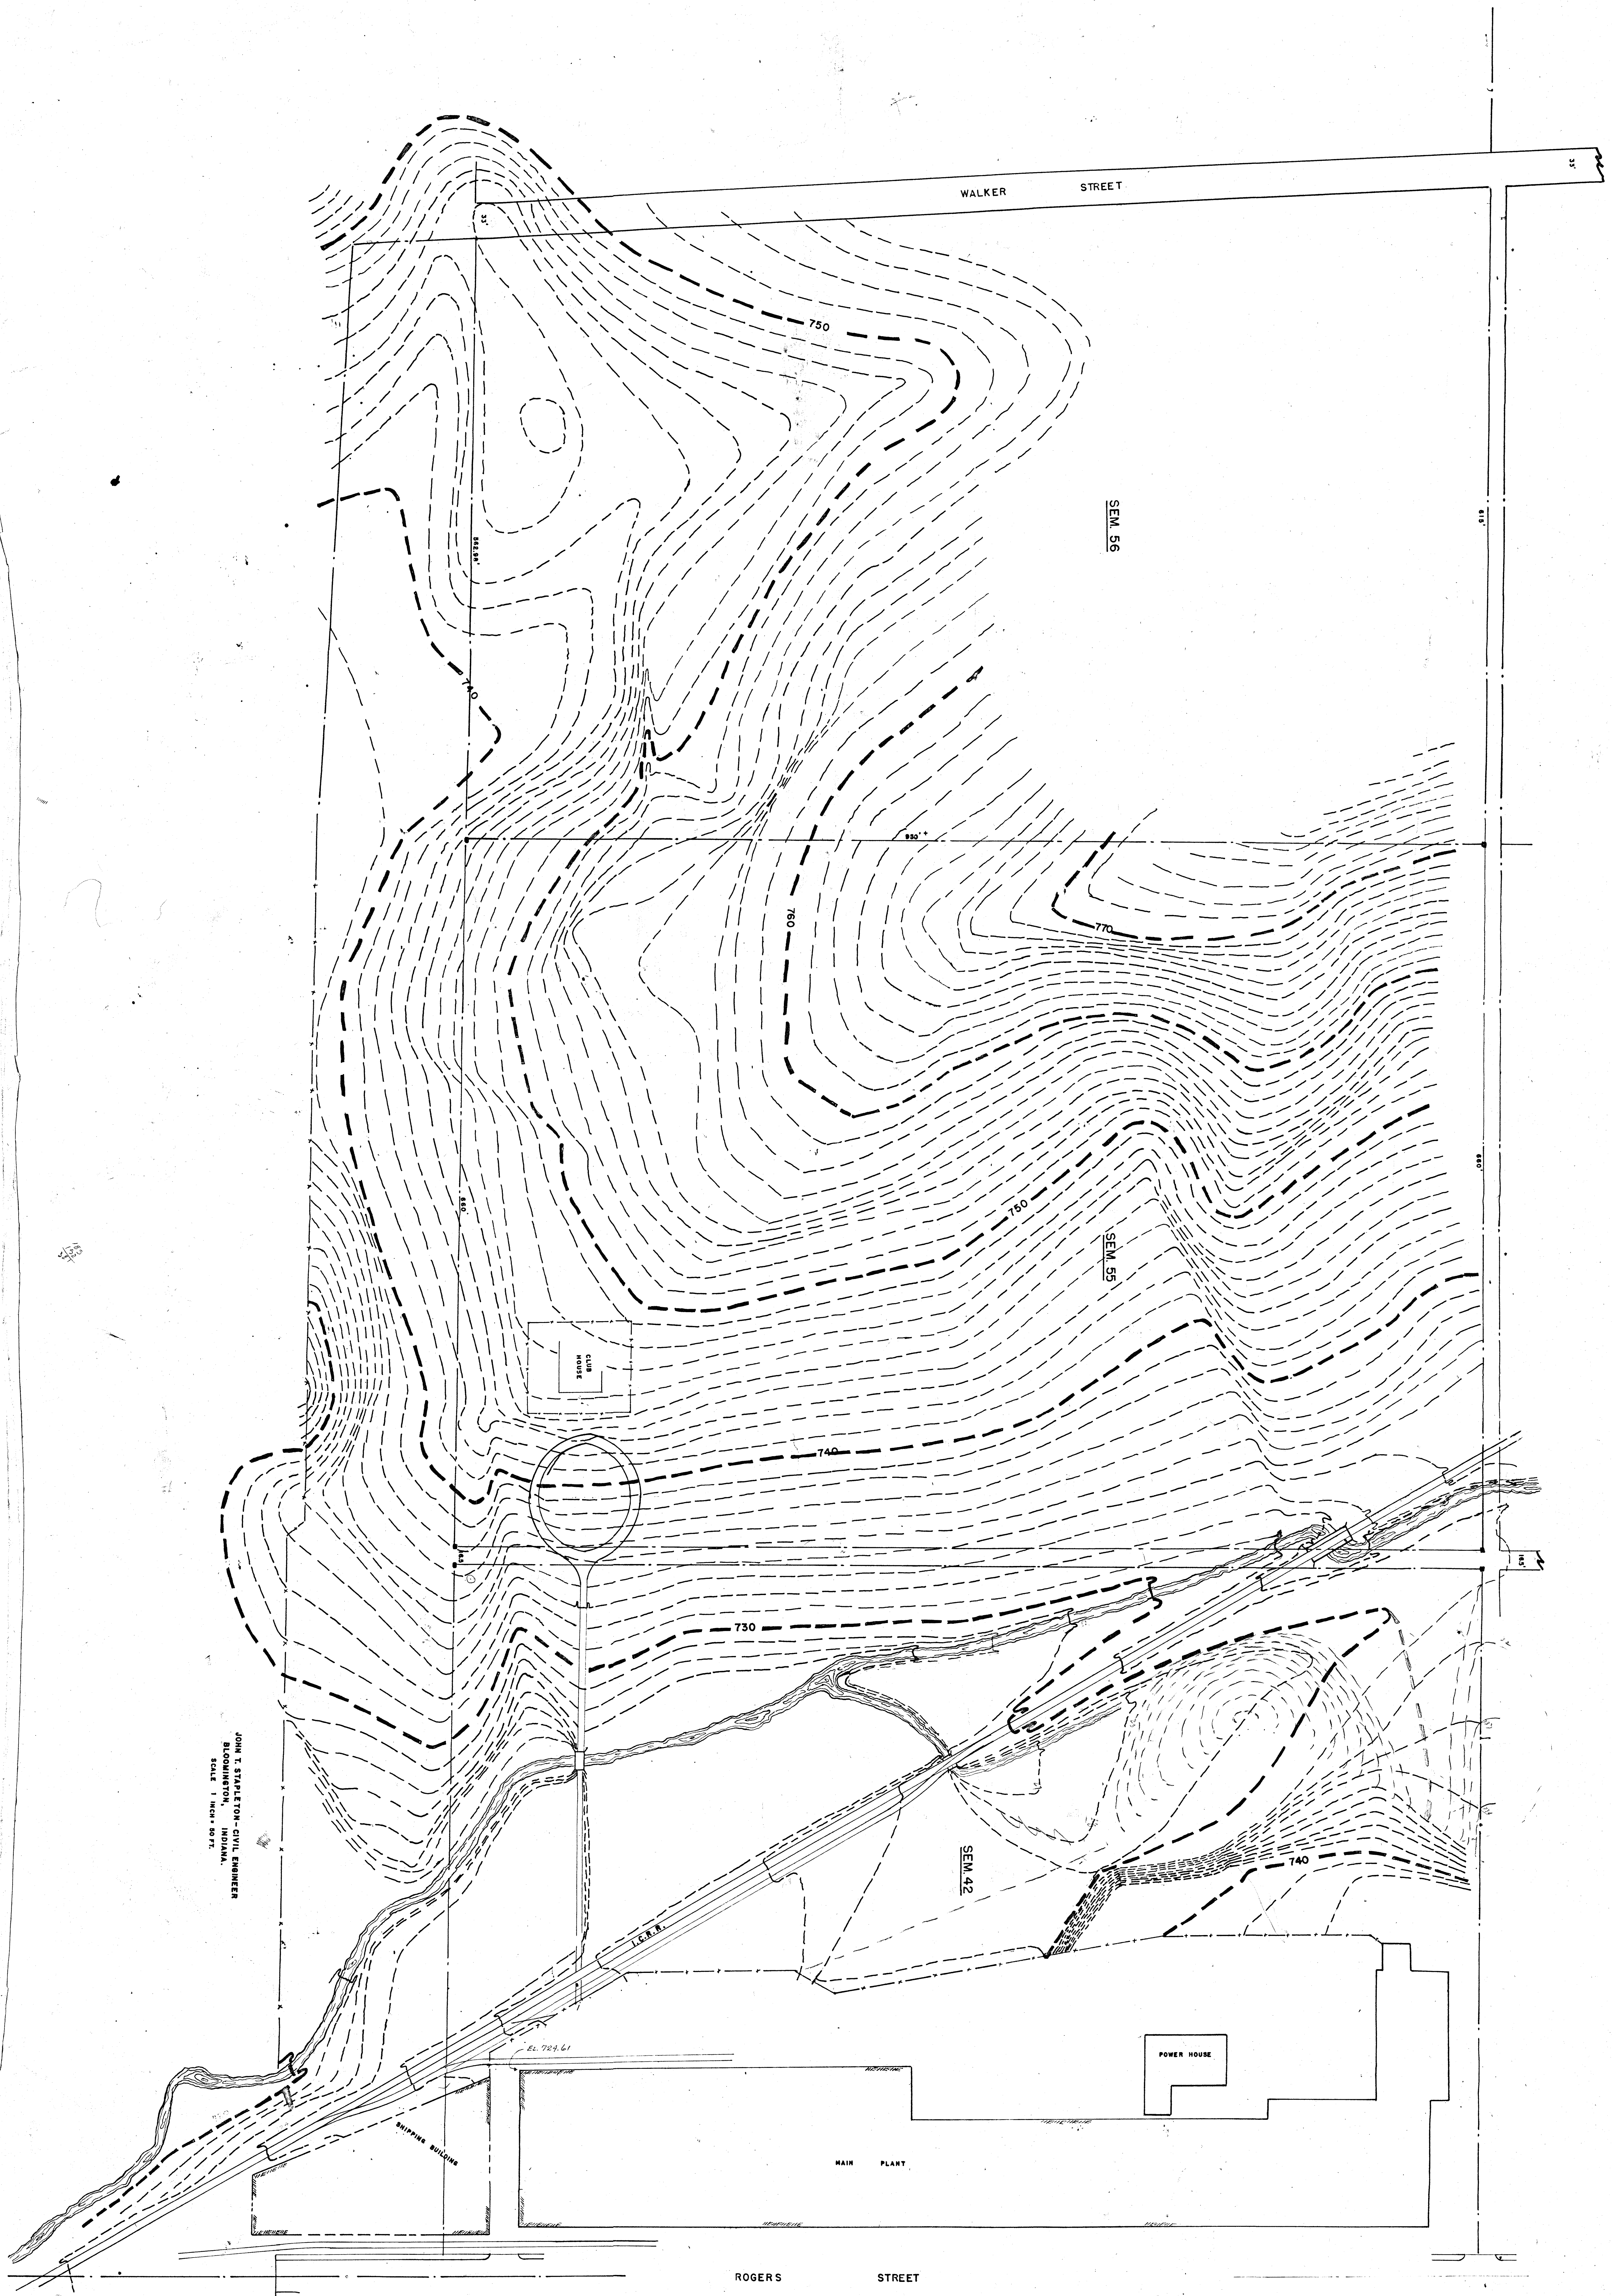


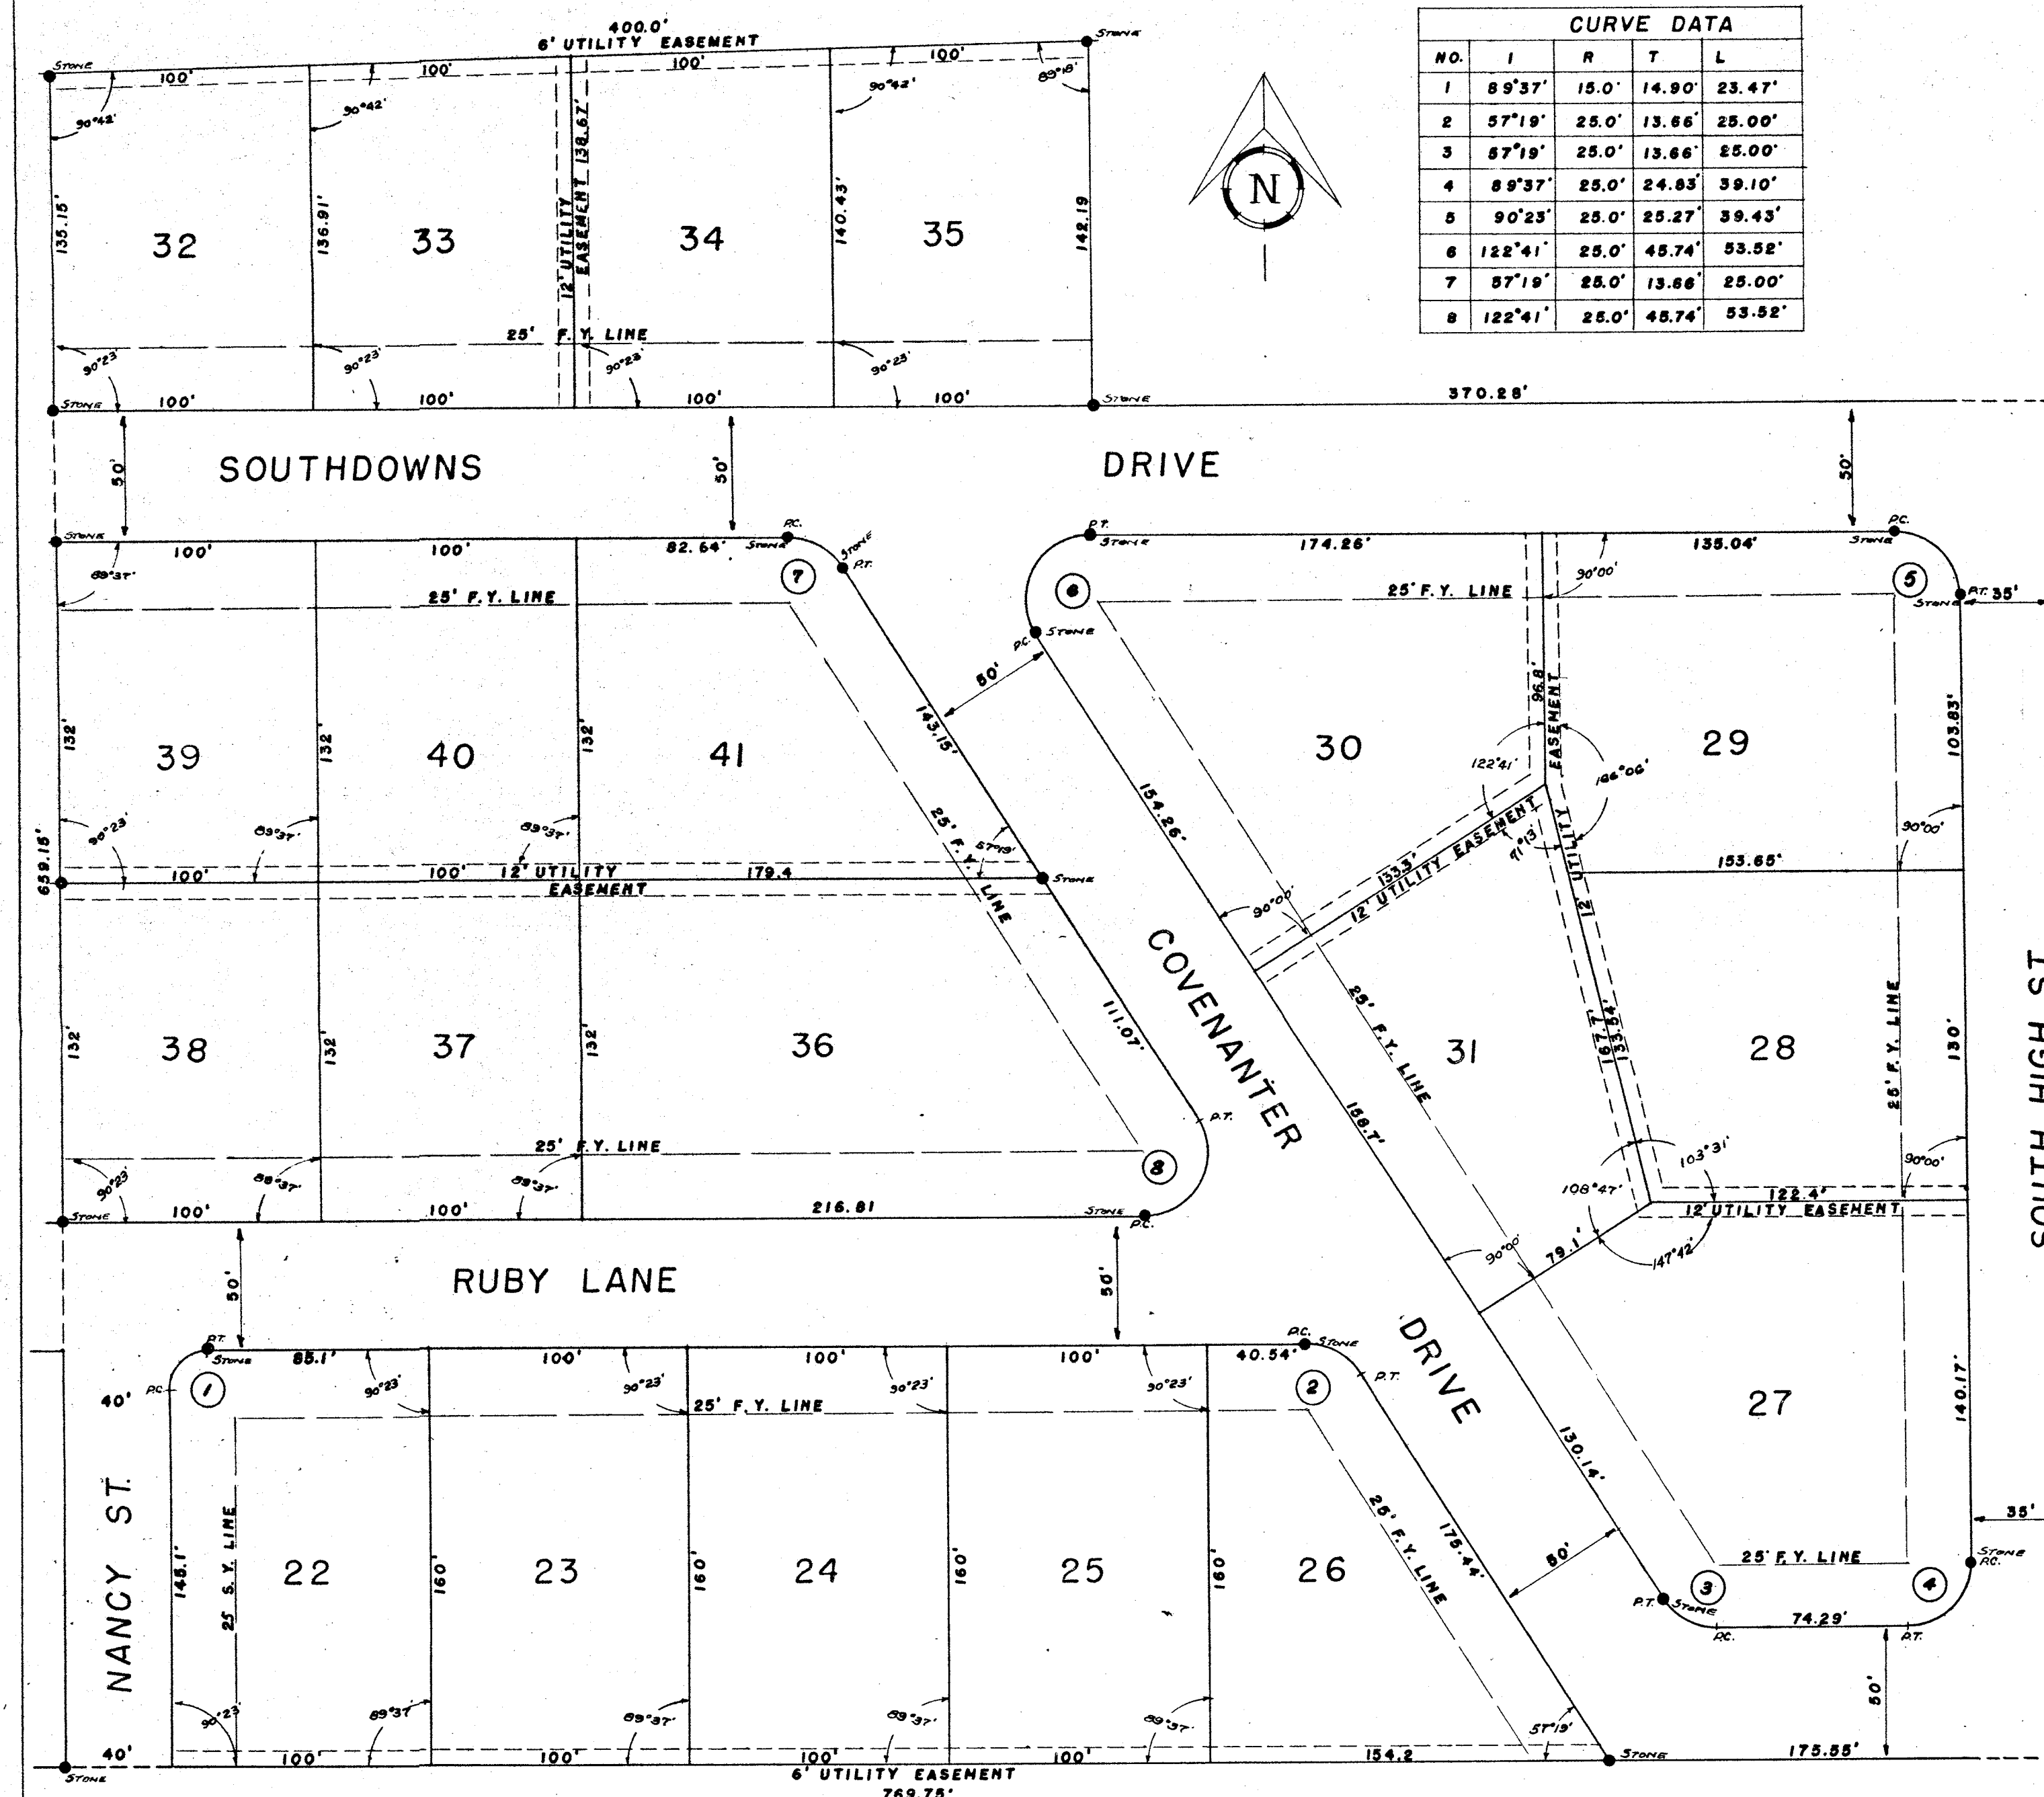

ROB-BEN-MAR SECOND ADDITION

SURVEYED AND PLATTED BY
ROBERT W. BRUNNEMER
REGISTERED LAND SURVEYOR
REGISTRY NO. 6812
DECEMBER 1957

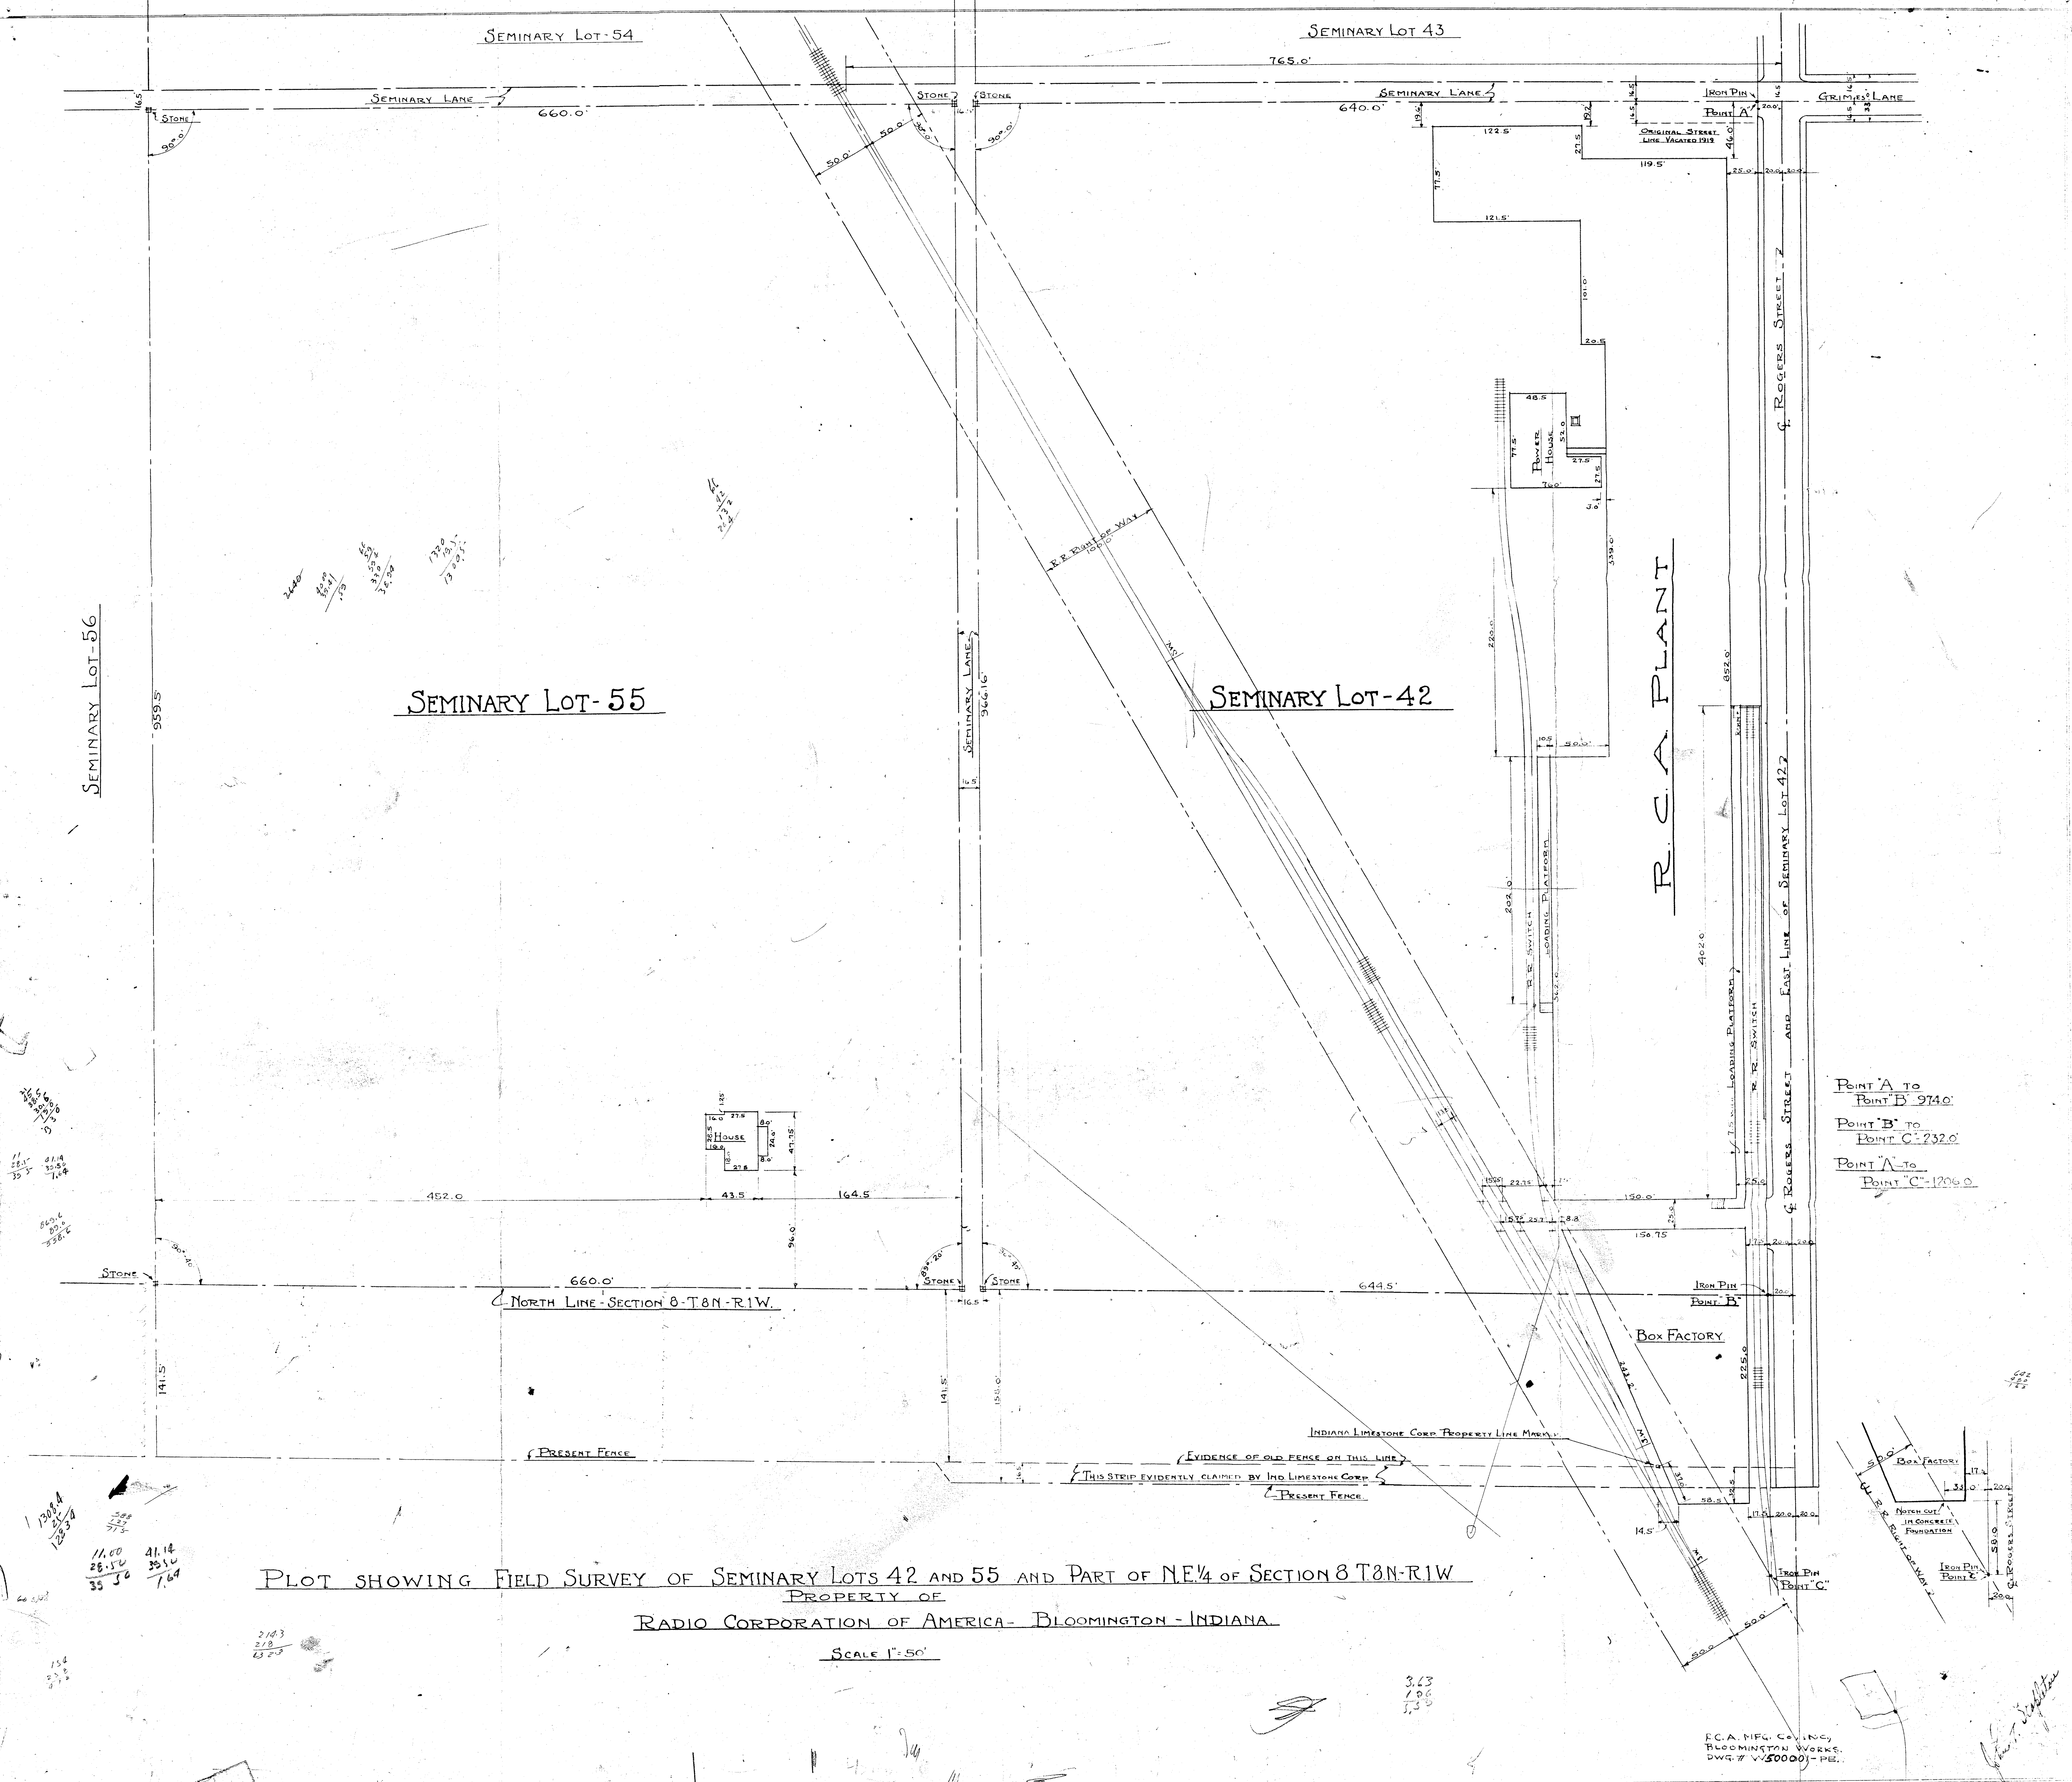

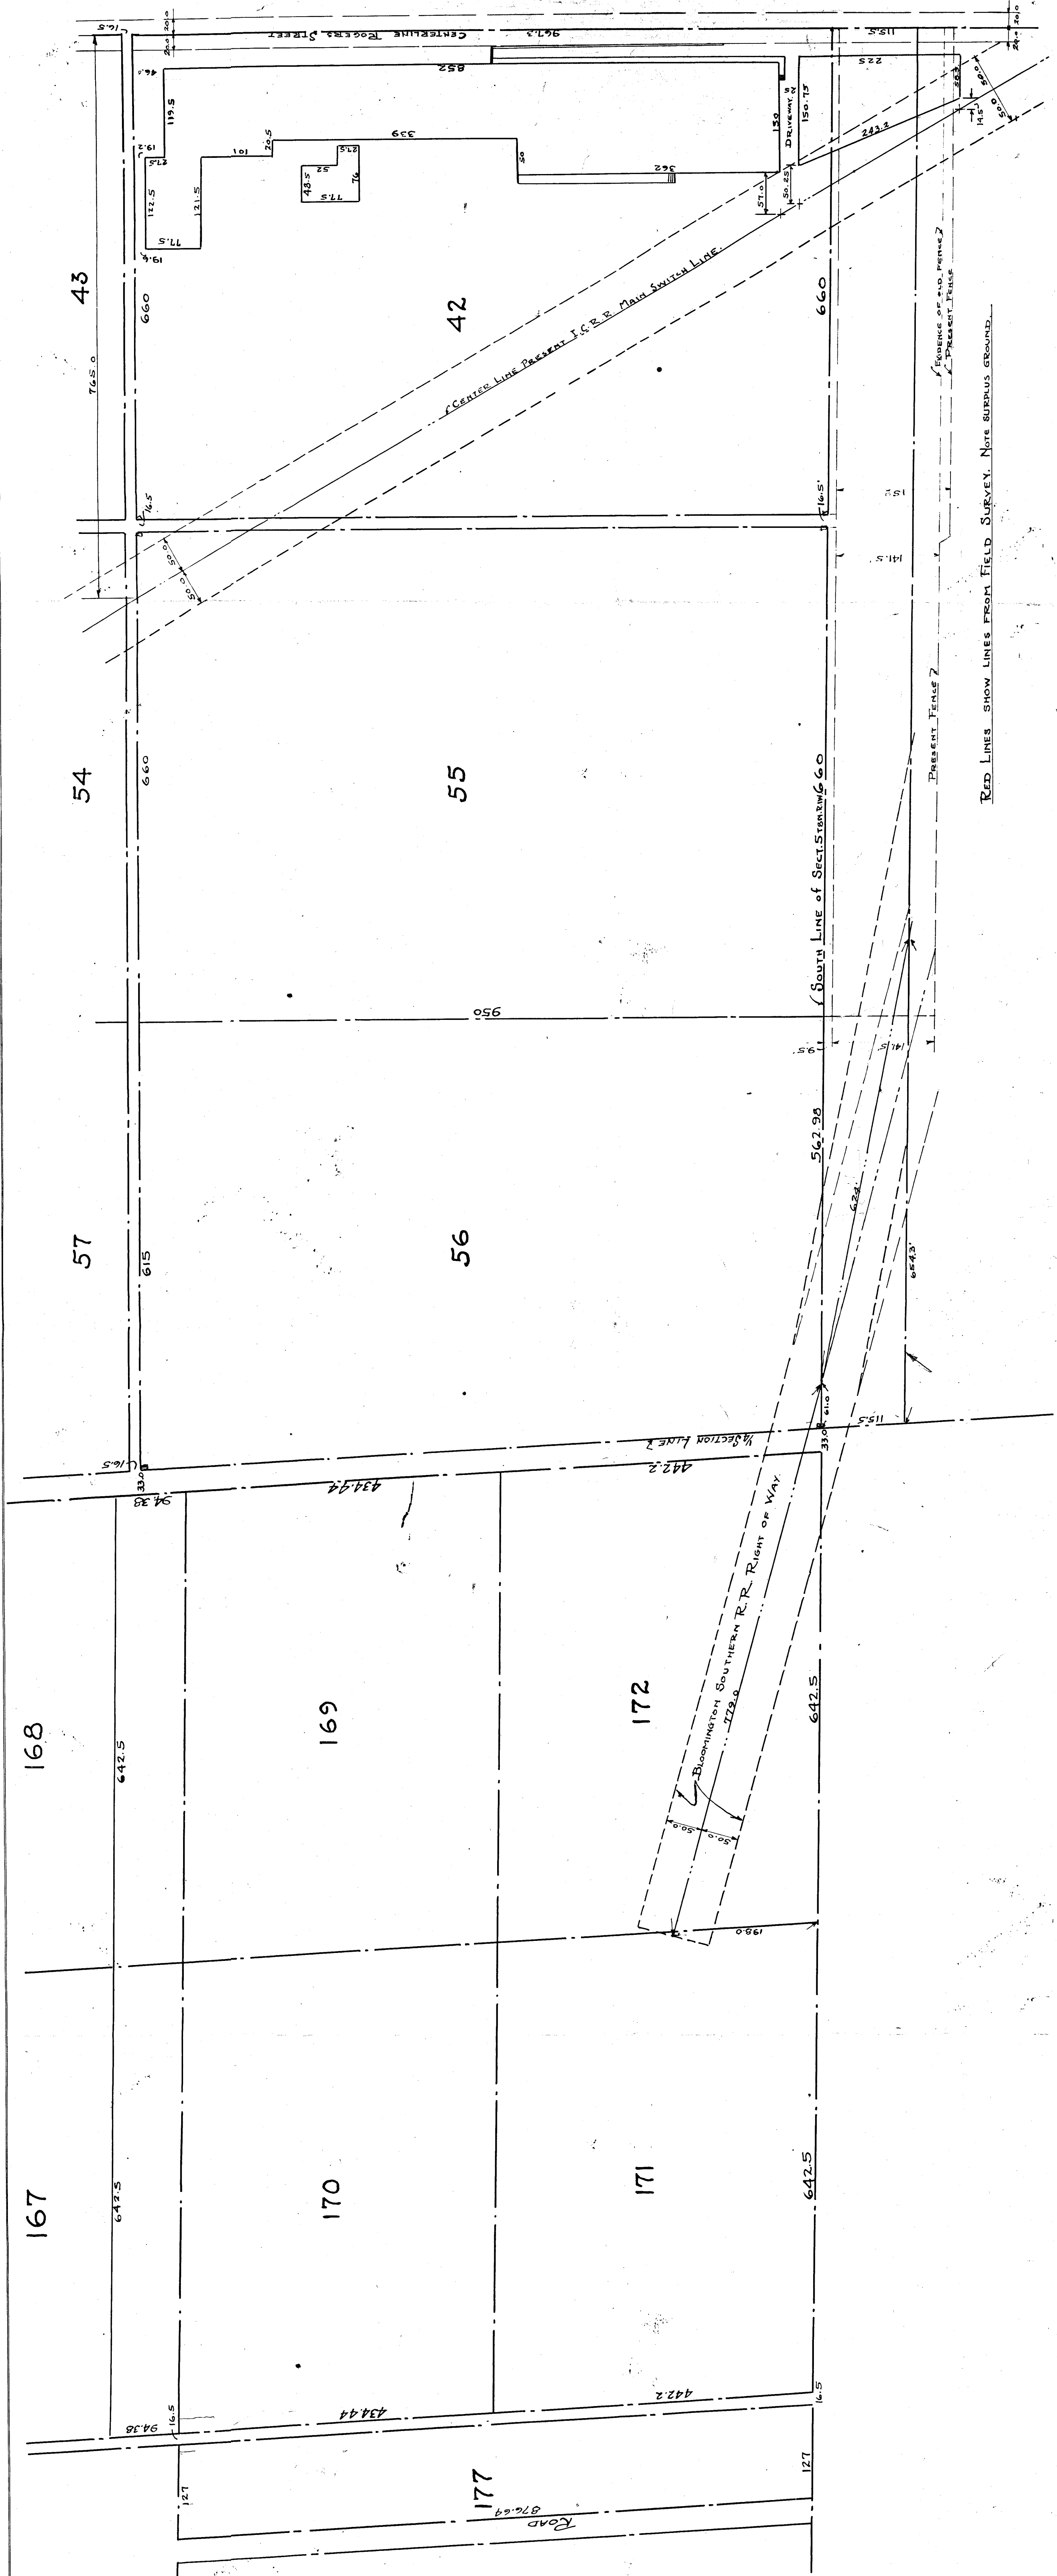


Plot showing sizes of SEMINARY LOTS 42-55-56-169-170-171-172 FROM RECORDERS RECORDS
AND PART SEMINARY LOTS 167-168 AND 171 AND PART OF NE 1/4 OF SECTION 8-T9N-17W FROM OWNERS DEED.

PROPERTY OF
RADIO CORPORATION OF AMERICA - BLOOMINGTON, INDIANA

SCA MFG. CO. INC.
BLOOMINGTON, INDIANA
DWG. # V-50002-E-PE.


SCALE 1" = 200'
100'

$\frac{660.5}{16.5} = 676.5$
 $\frac{765.0}{16.5} = 46.36$
 $\frac{660.5}{16.5} = 676.5$
 $\frac{660.5}{16.5} = 676.5$
 $\frac{660.5}{16.5} = 676.5$

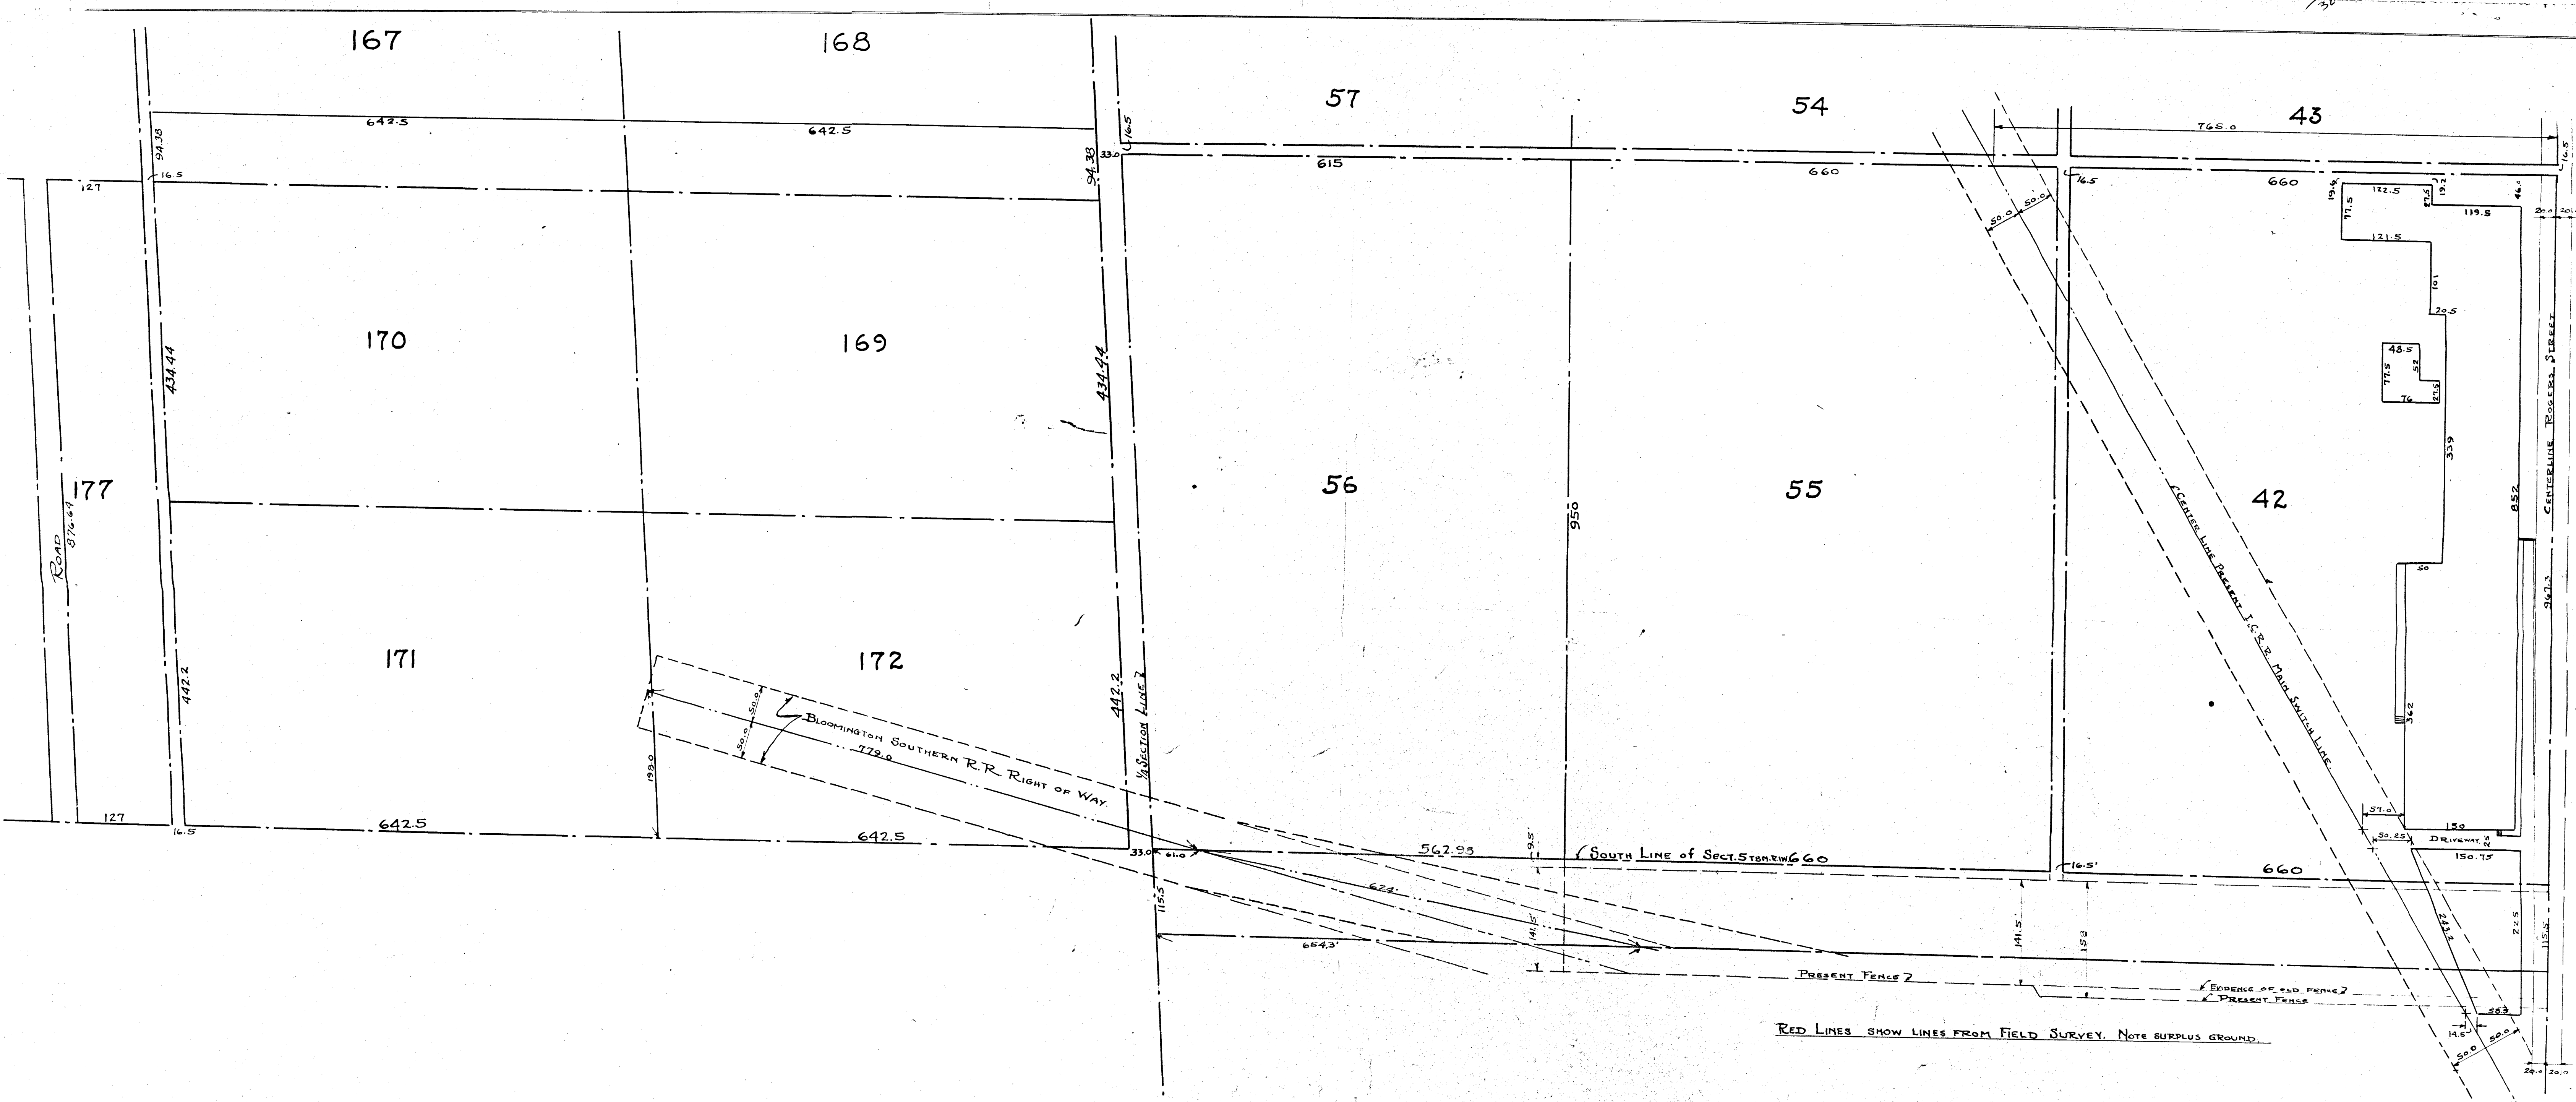

PLOT SHOWING SIZES OF SEMINARY LOTS-42-55-56-169-170-171-172 FROM RECORDERS RECORDS.
 AND PART SEMINARY LOTS 167-168 AND 177 AND PART OF N.E. 1/4 OF SECTION 8-T.2N.-R.1W. FROM OWNERS DEED.
 PROPERTY OF
 RADIO CORPORATION OF AMERICA - BLOOMINGTON, INDIANA.
 SCALE 1" = 200'
 100'

R.C.A. MFG. CO., INC.
 BLOOMINGTON WORKS.
 DWG. # W-500002-PE.

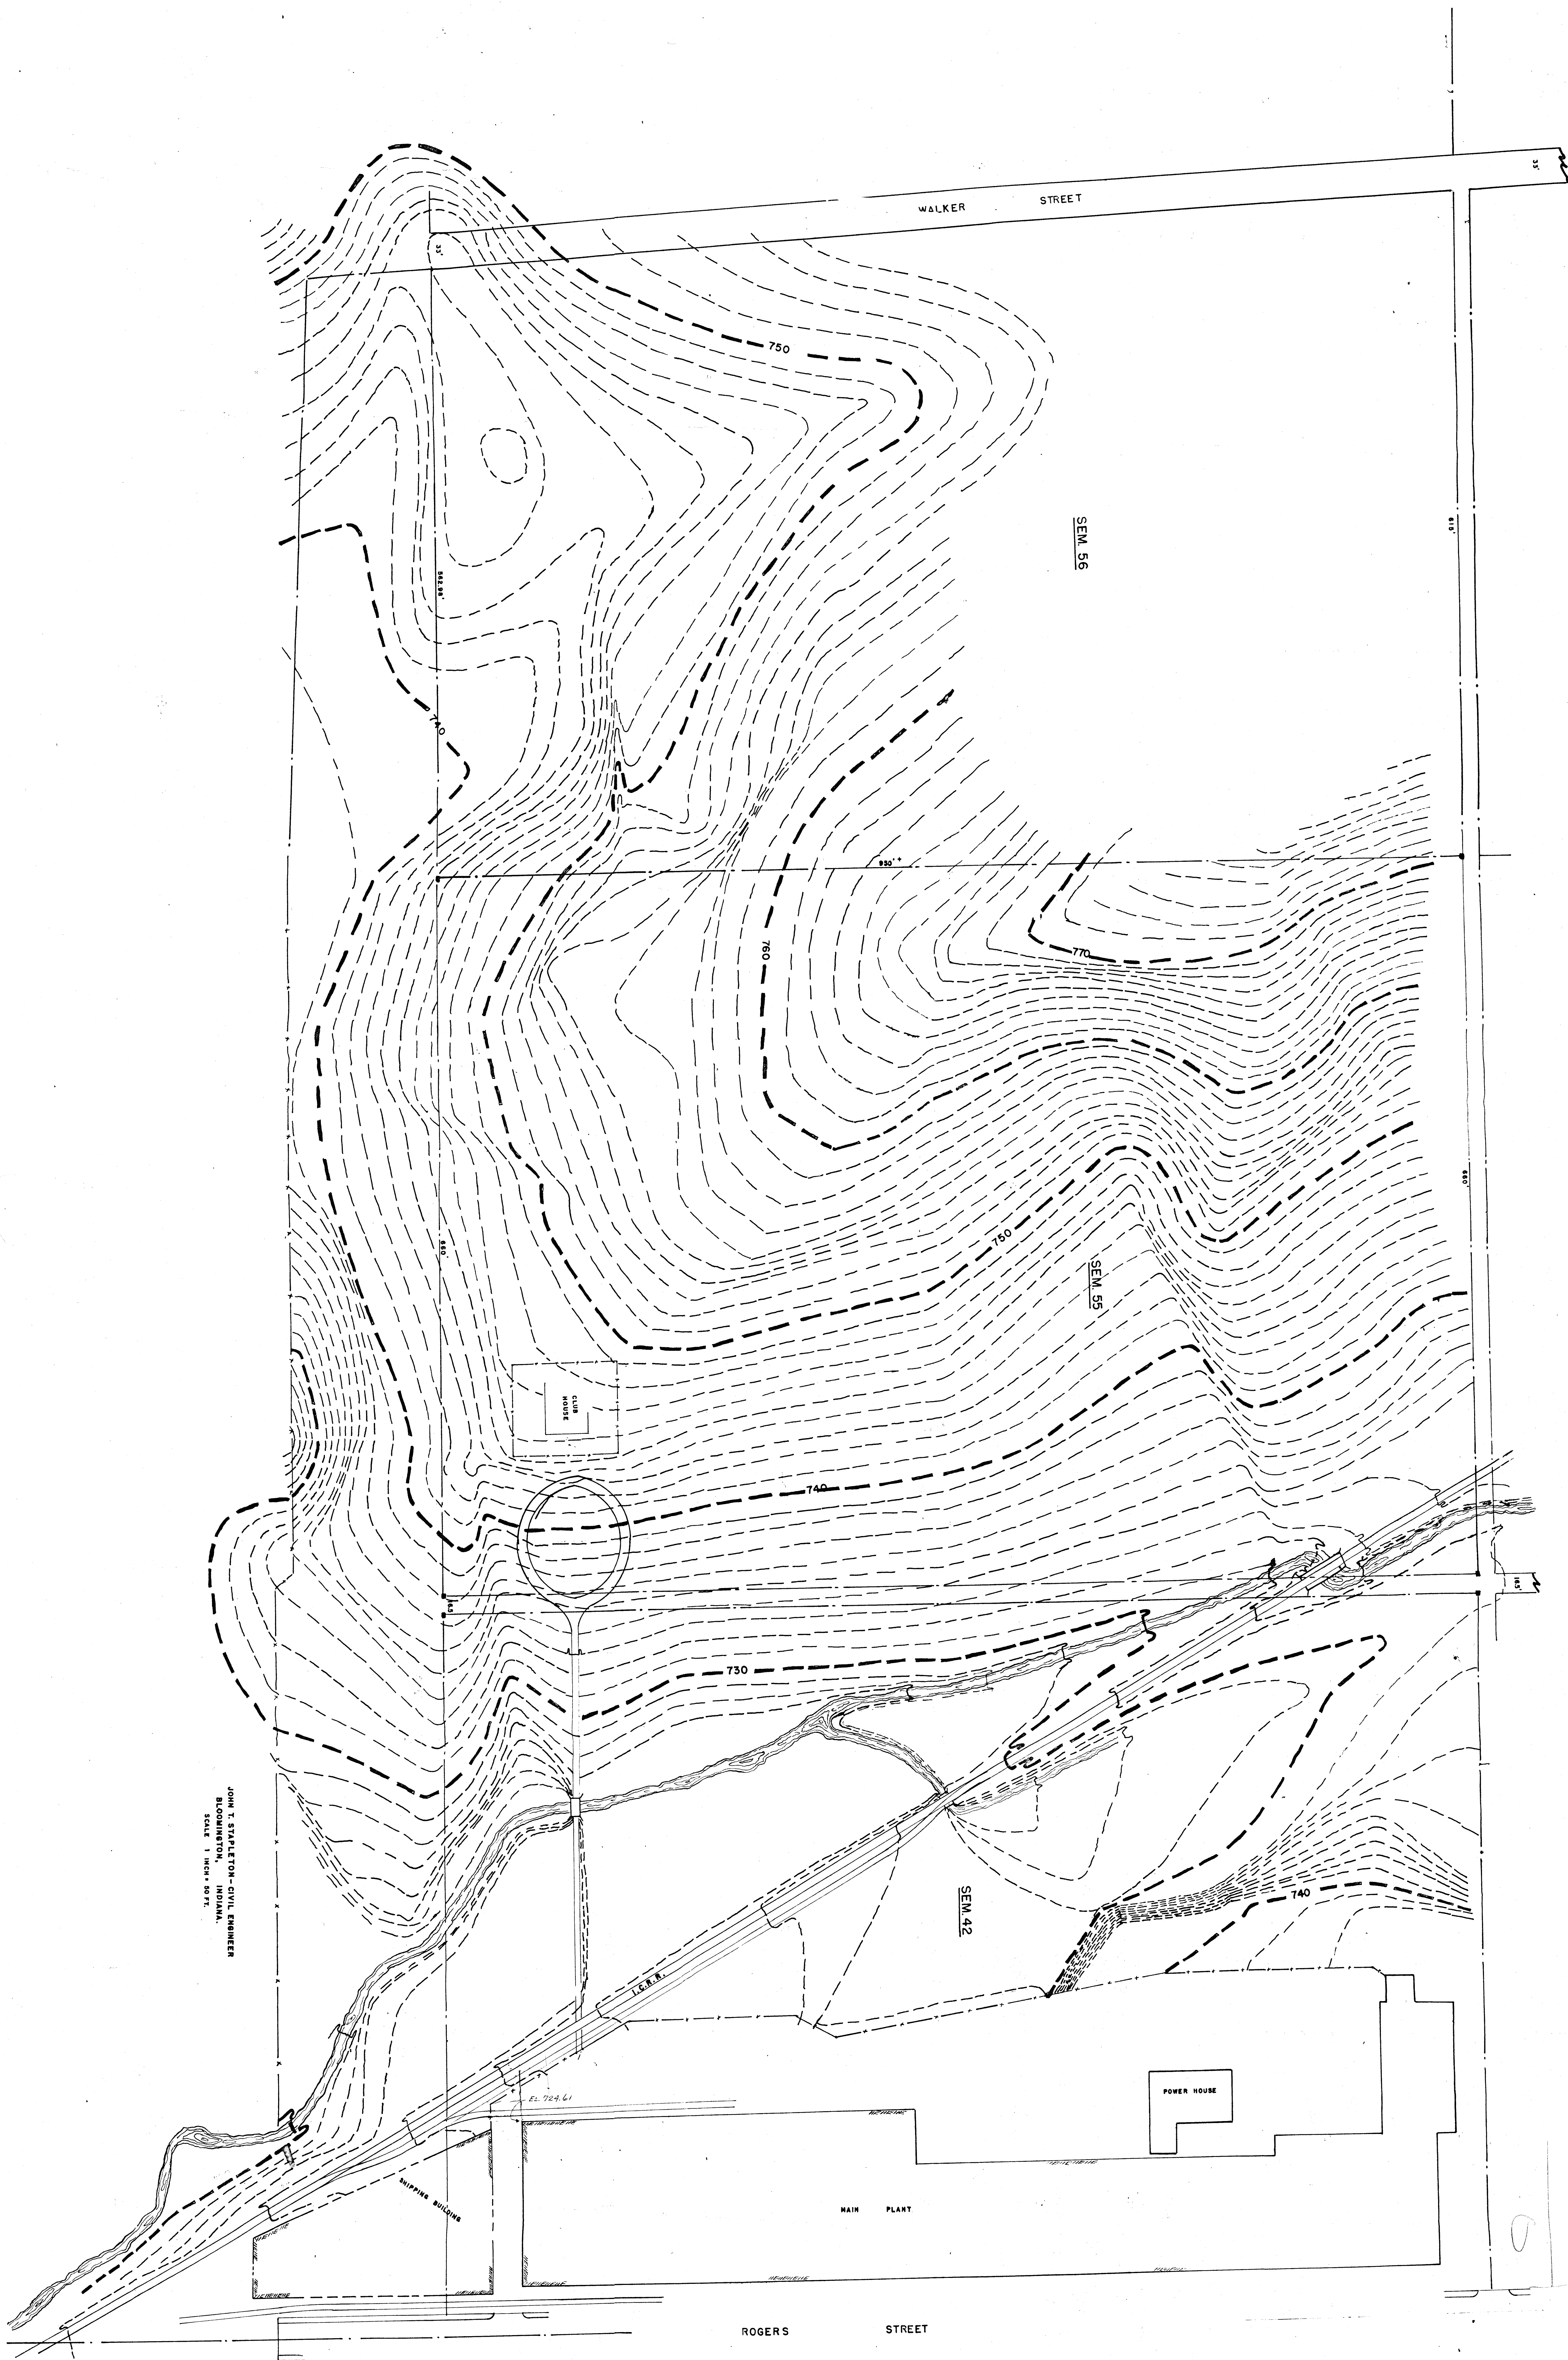

JOHN T. STANTON - CIVIL ENGINEER
BLOOMINGTON, INDIANA
SCALE 1 INCH = 50 FT.